



- LEGEND**
- EXISTING TRACK
 - PROPOSED TRACK
 - EXISTING CHANNEL
 - EXISTING DRAINAGE
 - PROPOSED BOARDWALK
 - (A) ACCESS
 - (X) TREES WITH TRUNK DIA > 300mm WITHIN 20m OF ROUTE

NOTE:
STAGES MAY NOT BE COMPLETED IN NUMERICAL ORDER. ALL STAGES ARE SUBJECT TO PENDING AVAILABLE FUNDING.

PLAN
SCALE 1:1000

REV	DATE	DESCRIPTION	RVD	REV	DATE	DESCRIPTION	RVD
B	04.11.2020	ISSUE FOR CONCEPT DESIGN	BC				
A	30.10.2020	ISSUED FOR INFORMATION	BC				
REVISIONS							

CLIENT	
PROJECT	

Newcastle Office
L1, 163 King St, Newcastle NSW 2300
P / +61 2 4902 3000
E / info@bgeeng.com
bgeeng.com




TERRIGAL LAGOON WALKING TRAIL
CONCEPT DESIGN

STATUS				ISSUED FOR INFORMATION			
NOT TO BE USED FOR CONSTRUCTION							
DRAWN	DESIGNED	CHECKED	APPROVED	DRAWN	DESIGNED	CHECKED	APPROVED
DOB	TS	BC	BC	DOB	TS	BC	BC
DATUM	GRID	SCALE		DATUM	GRID	SCALE	
AHD	MGA-56	1:1000		AHD	MGA-56	1:1000	

TITLE			GENERAL ARRANGEMENT PLAN		
PROJECT No.	DRAWING No.	REV	PROJECT No.	DRAWING No.	REV
N20084	C-0010	B	N20084	C-0010	B


5/10/2020 2:25:54 PM

© BG&E Pty Limited

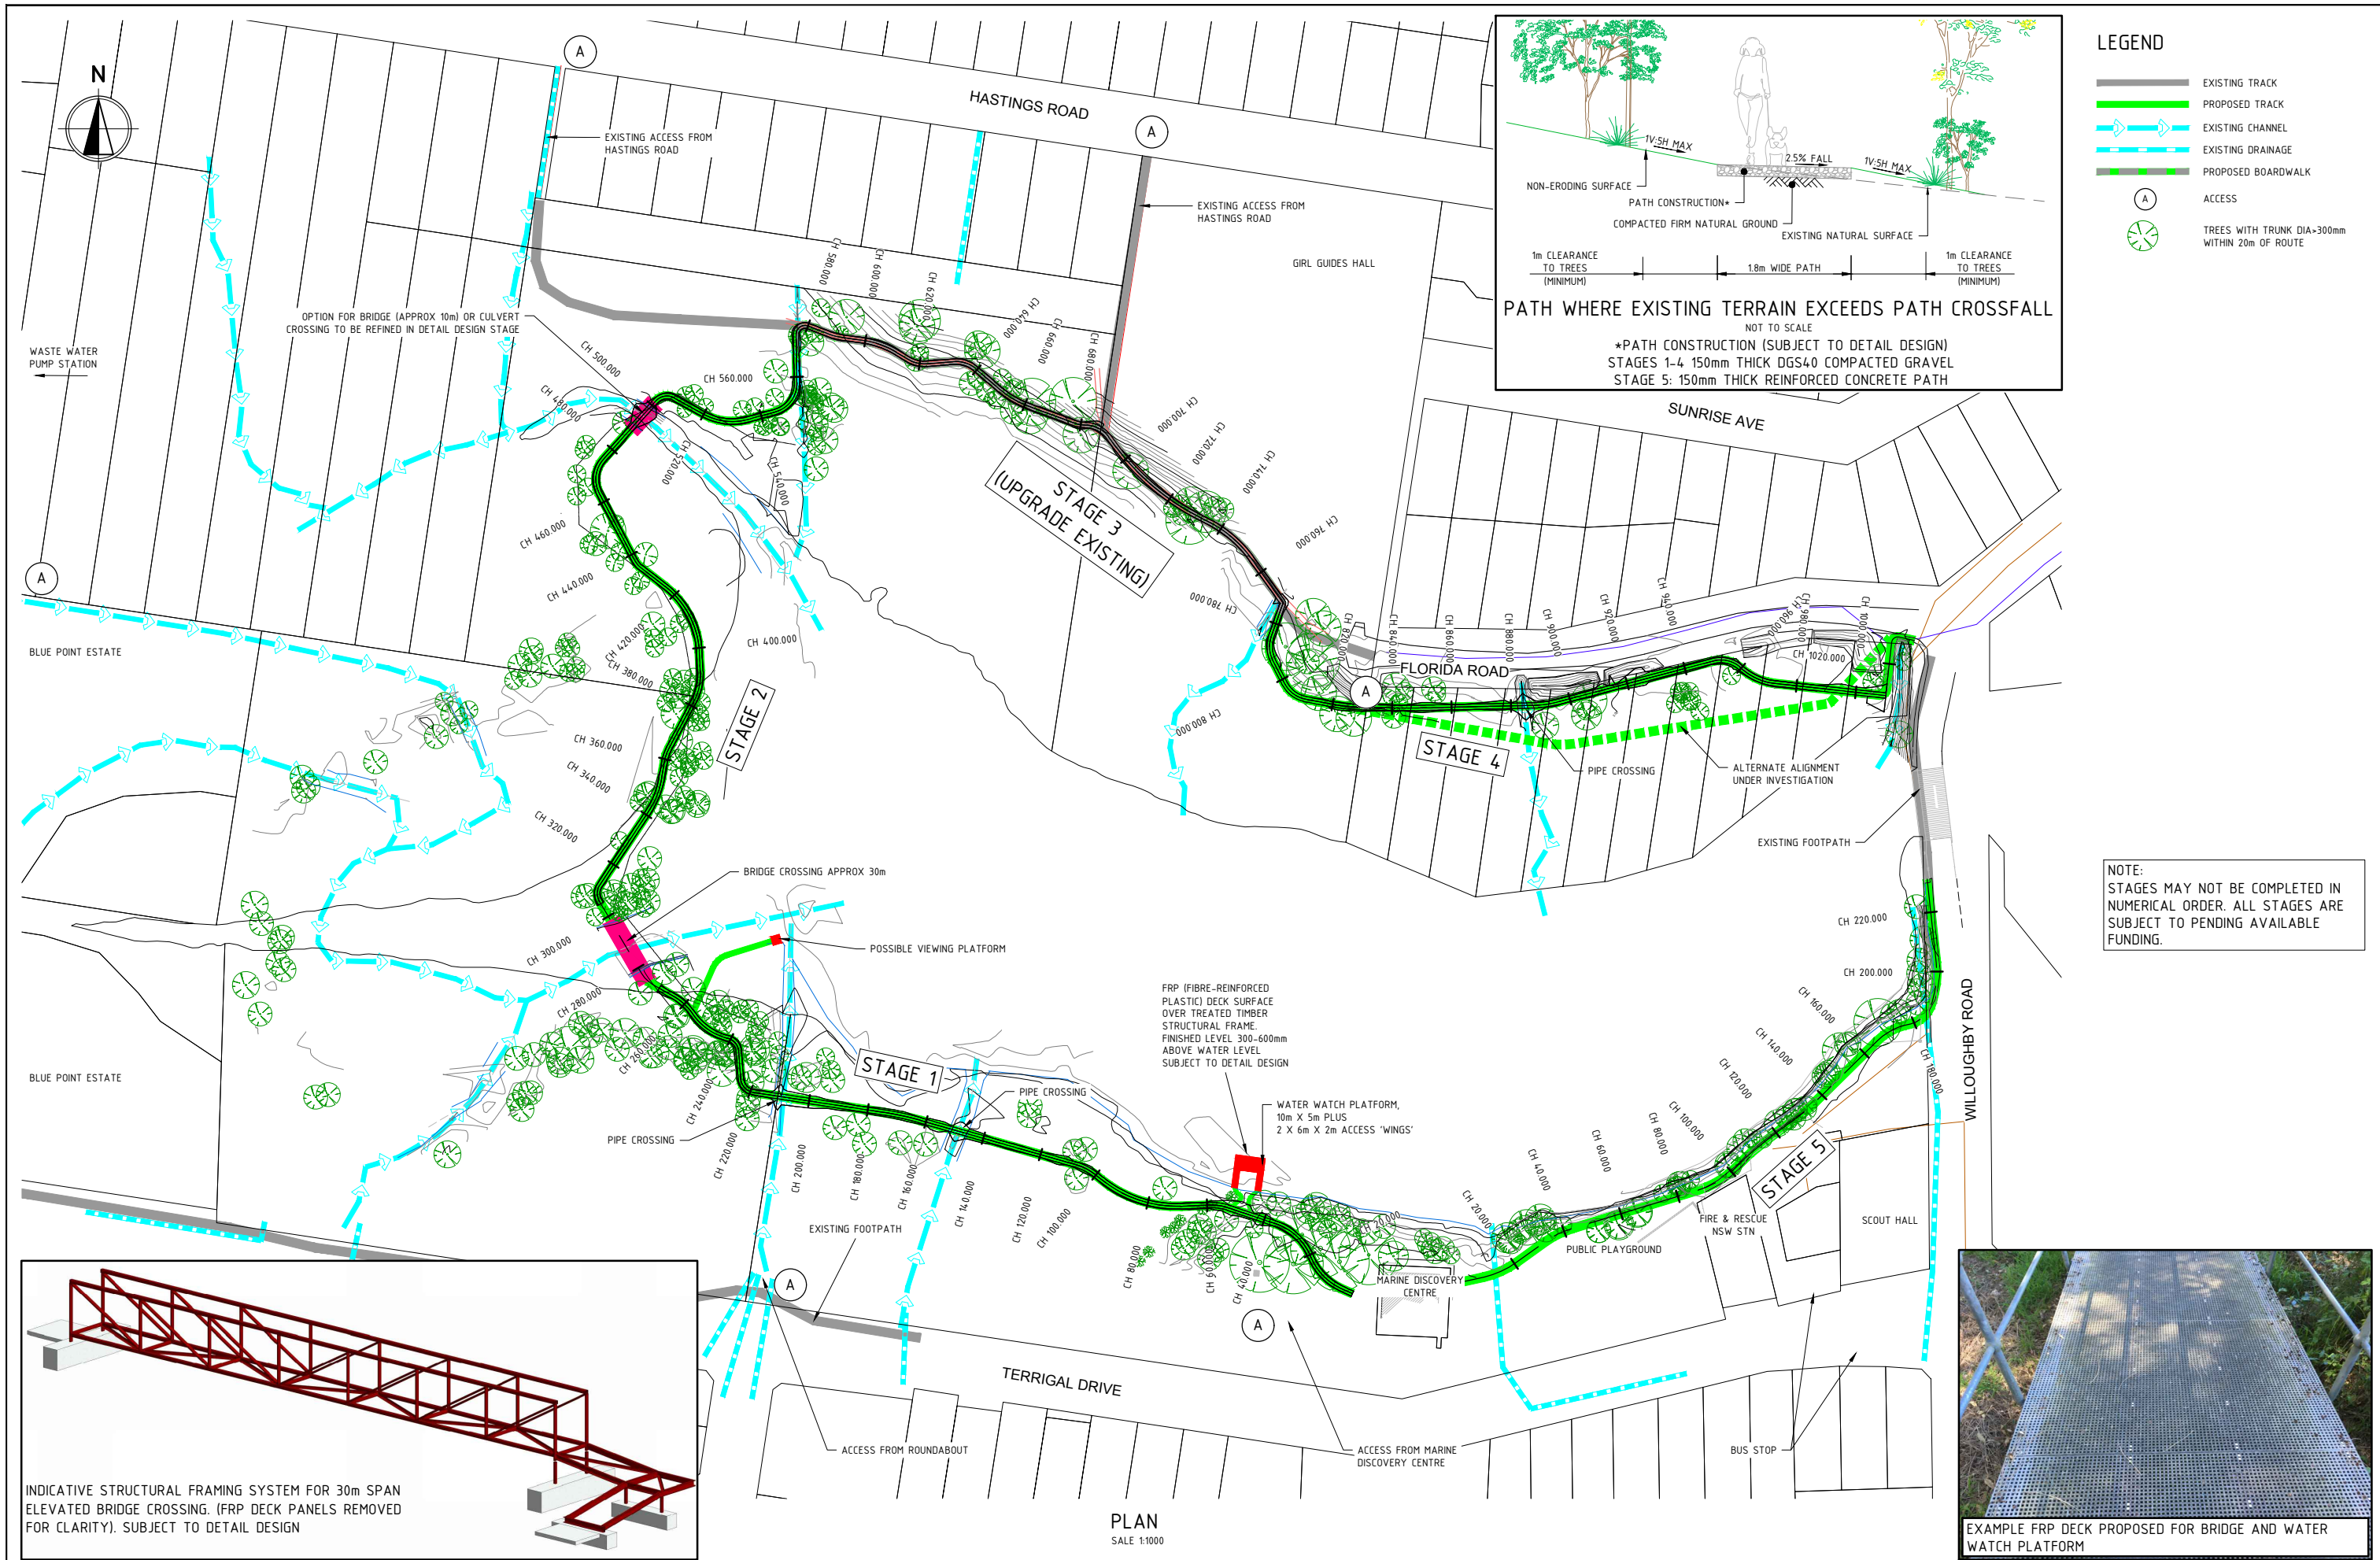


LEGEND

- EXISTING TRACK
- PROPOSED TRACK
- EXISTING CHANNEL
- EXISTING DRAINAGE
- PROPOSED BOARDWALK
- ACCESS
- TREES WITH TRUNK DIA > 300mm WITHIN 20m OF ROUTE

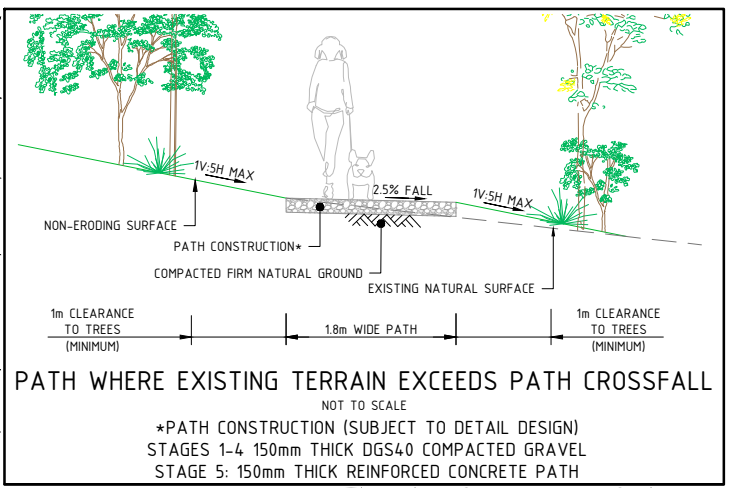

NOTE:
STAGES MAY NOT BE COMPLETED IN NUMERICAL ORDER. ALL STAGES ARE SUBJECT TO PENDING AVAILABLE FUNDING.

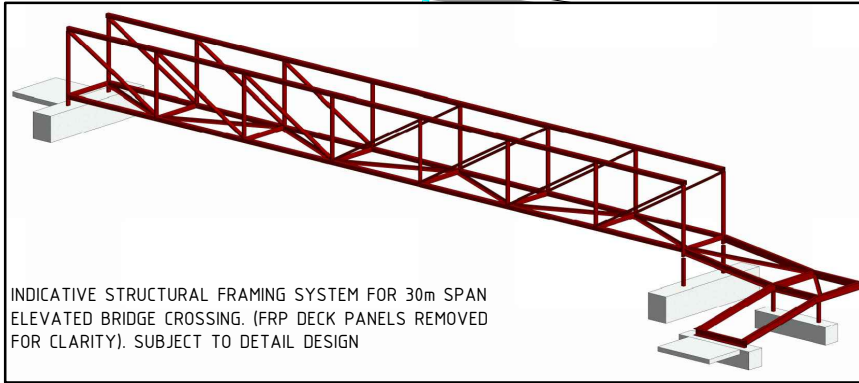

PLAN
SCALE 1:1000

REV	DATE	DESCRIPTION	RVD	REV	DATE	DESCRIPTION	RVD
B	04.11.2020	ISSUE FOR CONCEPT DESIGN	BC				
A	30.10.2020	ISSUED FOR INFORMATION	BC				
REVISIONS							

CLIENT	PROJECT	STATUS	TITLE
		ISSUED FOR INFORMATION	SITE PLAN

Newcastle Office
L1, 163 King St, Newcastle NSW 2300
P / +61 2 4902 3000
E / info@bgeeng.com
bgeeng.com





TERRIGAL LAGOON WALKING TRAIL
CONCEPT DESIGN

DRAWN	DESIGNED	CHECKED	APPROVED
DOB	TS	BC	BC

SCALE 1:1000
AT A1 922

PROJECT No.	DRAWING No.	REV
N20084	C-0200	B

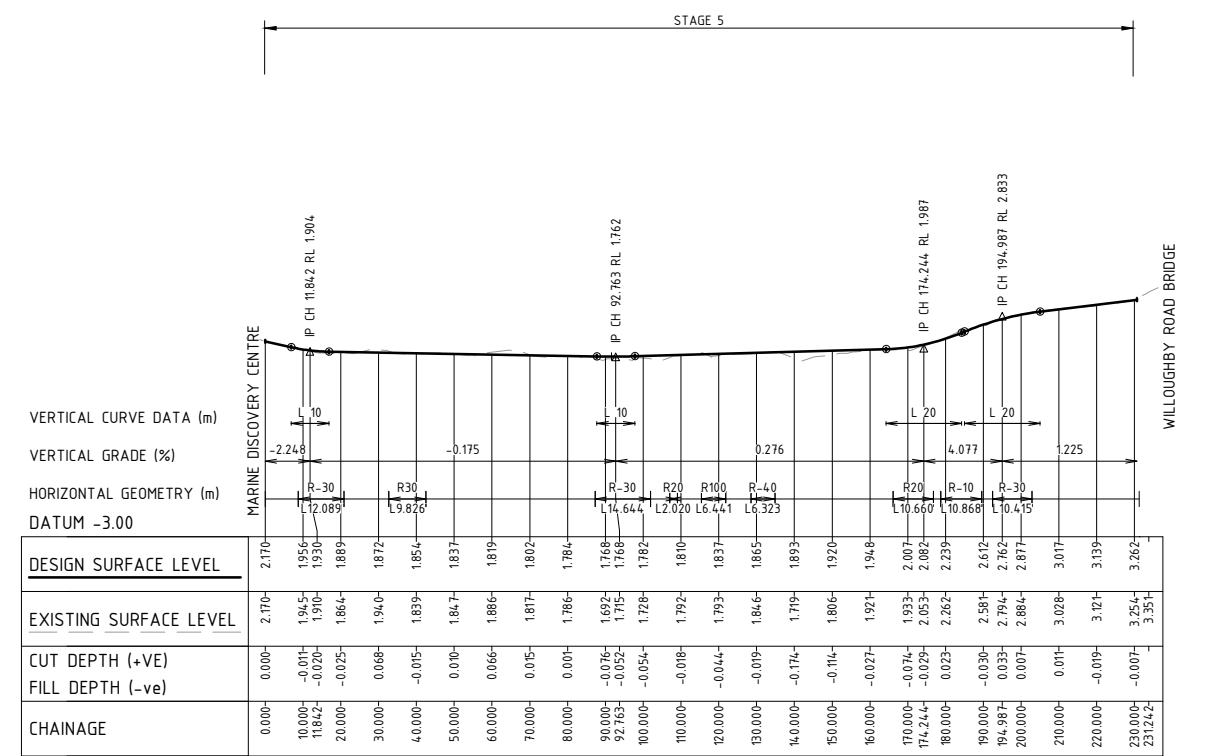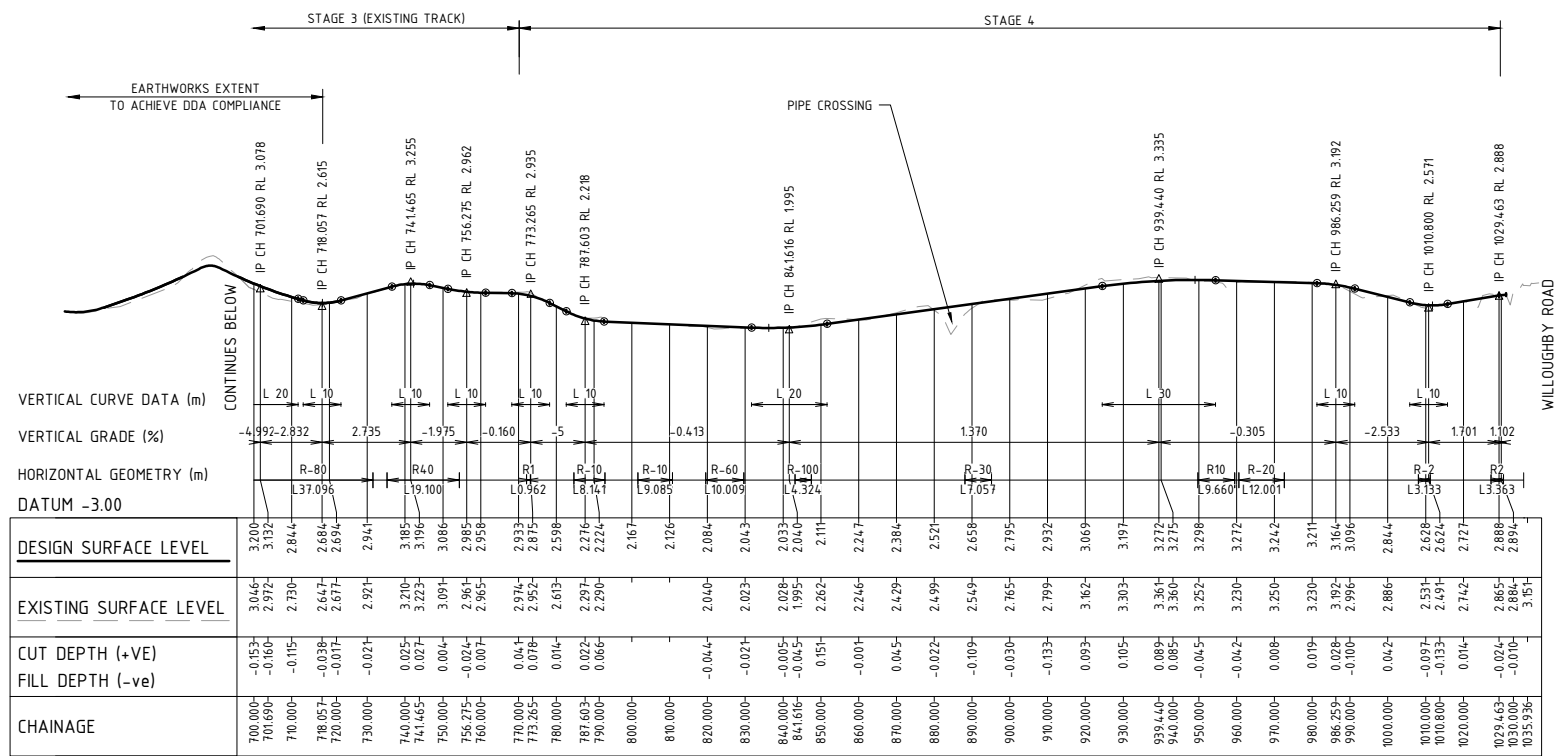


LONGITUDINAL SECTION - TRACK CENTRE (CLOCKWISE DIRECTION)

SCALE HORIZ. 1:1000 VERT. 1:100

LONGITUDINAL SECTION - TRACK CENTRE (STAGE 5)

SCALE HORIZ. 1:1000 VERT. 1:100

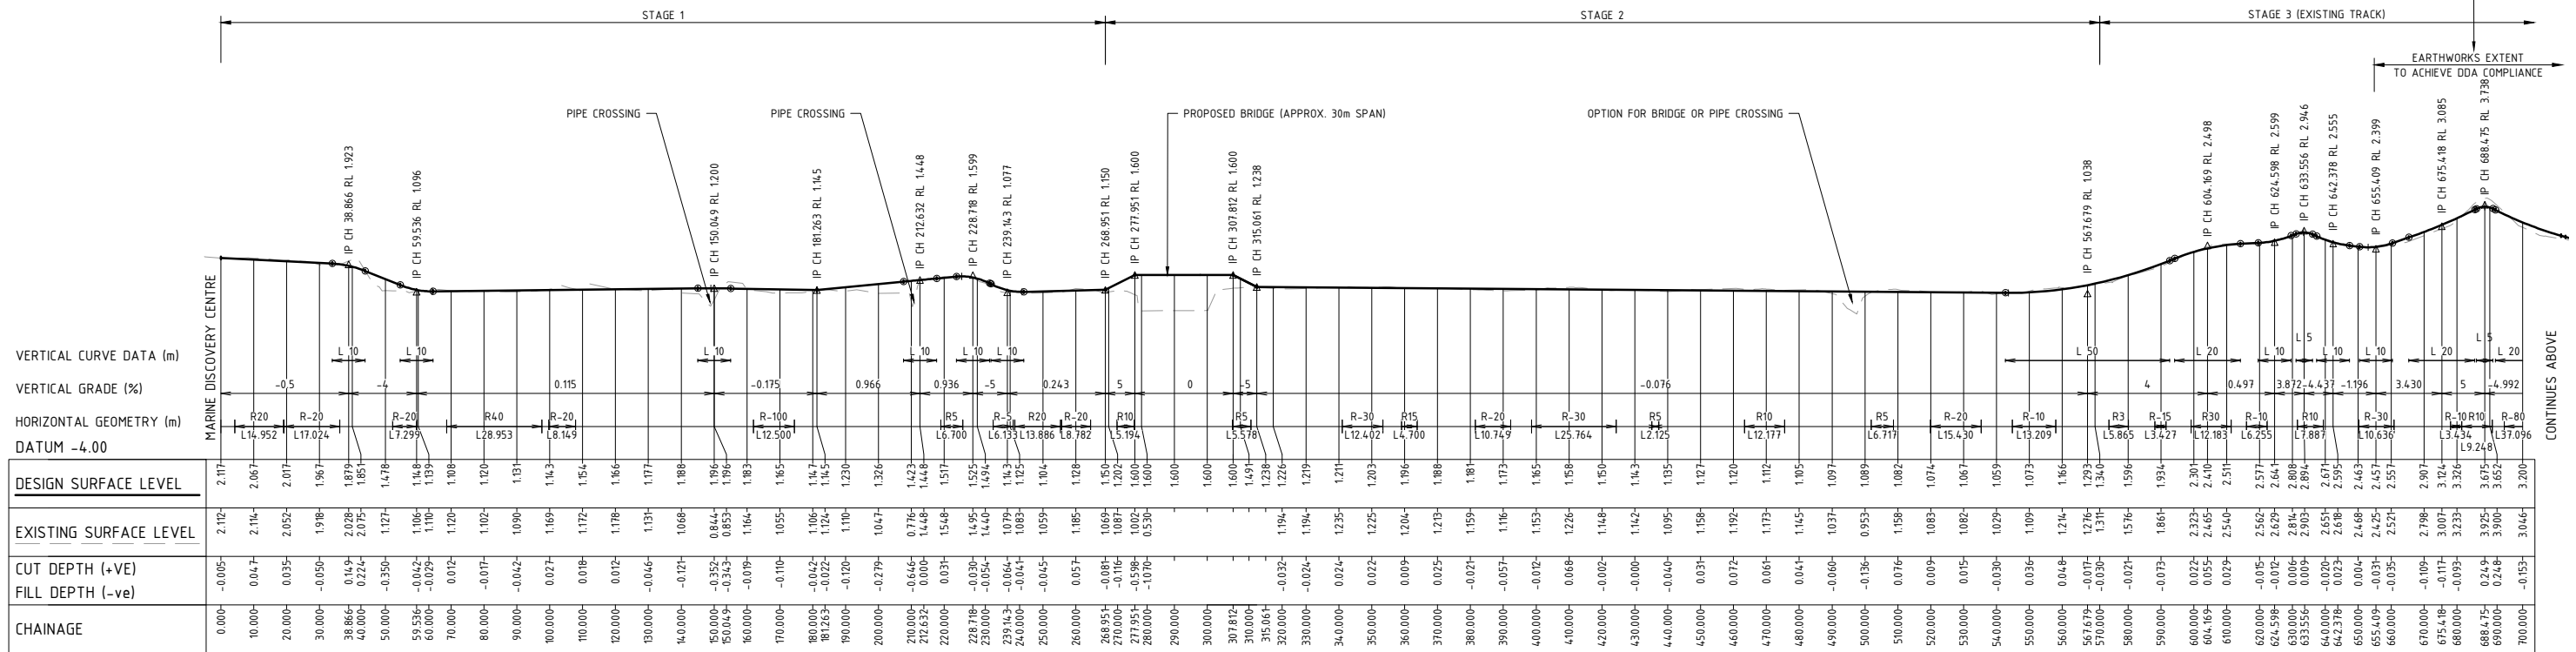

LONGITUDINAL SECTION - TRACK CENTRE (CLOCKWISE DIRECTION)

SCALE HORIZ. 1:1000 VERT. 1:100

REV	DATE	DESCRIPTION	REV	DATE	DESCRIPTION	RVD
B	04.11.2020	ISSUE FOR CONCEPT DESIGN	BC			
A	30.10.2020	ISSUED FOR INFORMATION	BC			
REVISIONS						

CLIENT

Newcastle Office
 L1, 163 King St, Newcastle NSW 2300
 P / +61 2 4902 3000
 E / info@bgeeng.com
 bgeeng.com

TERRIGAL LAGOON WALKING TRAIL
 CONCEPT DESIGN

STATUS	ISSUED FOR INFORMATION	TITLE	LONGITUDINAL SECTIONS
NOT TO BE USED FOR CONSTRUCTION			
DRAWN	DESIGNED	CHECKED	APPROVED
DOB	TS	BC	BC
DATUM	GRID	SCALE	PROJECT No.
AHD	MGA-56	1:1000	N20084
			DRAWING No.
			C-0240
			REV
			B