



LEGEND

- EXISTING TRACK
- PROPOSED CONCRETE PATH
- EXISTING CHANNEL
- EXISTING DRAINAGE
- PROPOSED BOARDWALK
- ACCESS
- TREES WITH TRUNK DIA > 300mm WITHIN 20m OF ROUTE

CENTRAL COAST COUNCIL
DEVELOPMENT CONSENT
 Application No: 62171/2021
 Date of Consent: 06/12/2021
 Plan Approved subject to conditions and the amendments, if any, shown in RED.

- NOTES:**
1. TREES DRAWN ON PLAN ARE ONLY THOSE IDENTIFIED BY SURVEY AS TRUNK DIAMETER LARGER THAN 300mm
 2. STAGES MAY NOT BE COMPLETED IN NUMERICAL ORDER. ALL STAGES ARE SUBJECT TO PENDING AVAILABLE FUNDING
 3. ALIGNMENT TO BE CORRECTED AS REQUIRED ON-SITE TO MINIMISE VEGETATION IMPACTS AT THE DIRECTION OF THE SITE SUPERINTENDENT

PLAN
SCALE 1:1000

REV	DATE	DESCRIPTION	RVD
D2	27.09.2021	DEVELOPMENT APPLICATION REVISED START OF WORKS	BC
D	06.05.2021	ISSUED FOR DEVELOPMENT APPLICATION	BC
C	14.04.2021	DEVELOPMENT APPLICATION COORDINATION SET	BC
B	04.11.2020	ISSUED FOR CONCEPT DESIGN	BC
A	30.10.2020	ISSUED FOR INFORMATION	BC

CENTRAL COAST COUNCIL


Newcastle Office
 L1, 163 King St, Newcastle NSW 2300
 P / +61 2 4902 3000
 E / info@bgeeng.com
 bgeeng.com



TERRIGAL LAGOON TRAIL
TERRIGAL, NSW

STATUS			
ISSUED FOR APPROVAL			
NOT TO BE USED FOR CONSTRUCTION			
DRAWN	DESIGNED	CHECKED	APPROVED
DOB	TS	BC	BC
DATUM	GRID	SCALE	AT
AHD	MGA	1:1000	A1 9/21

TITLE	
GENERAL ARRANGEMENT PLAN	
PROJECT No.	DRAWING No.
N20084	C-0010
REV	D2

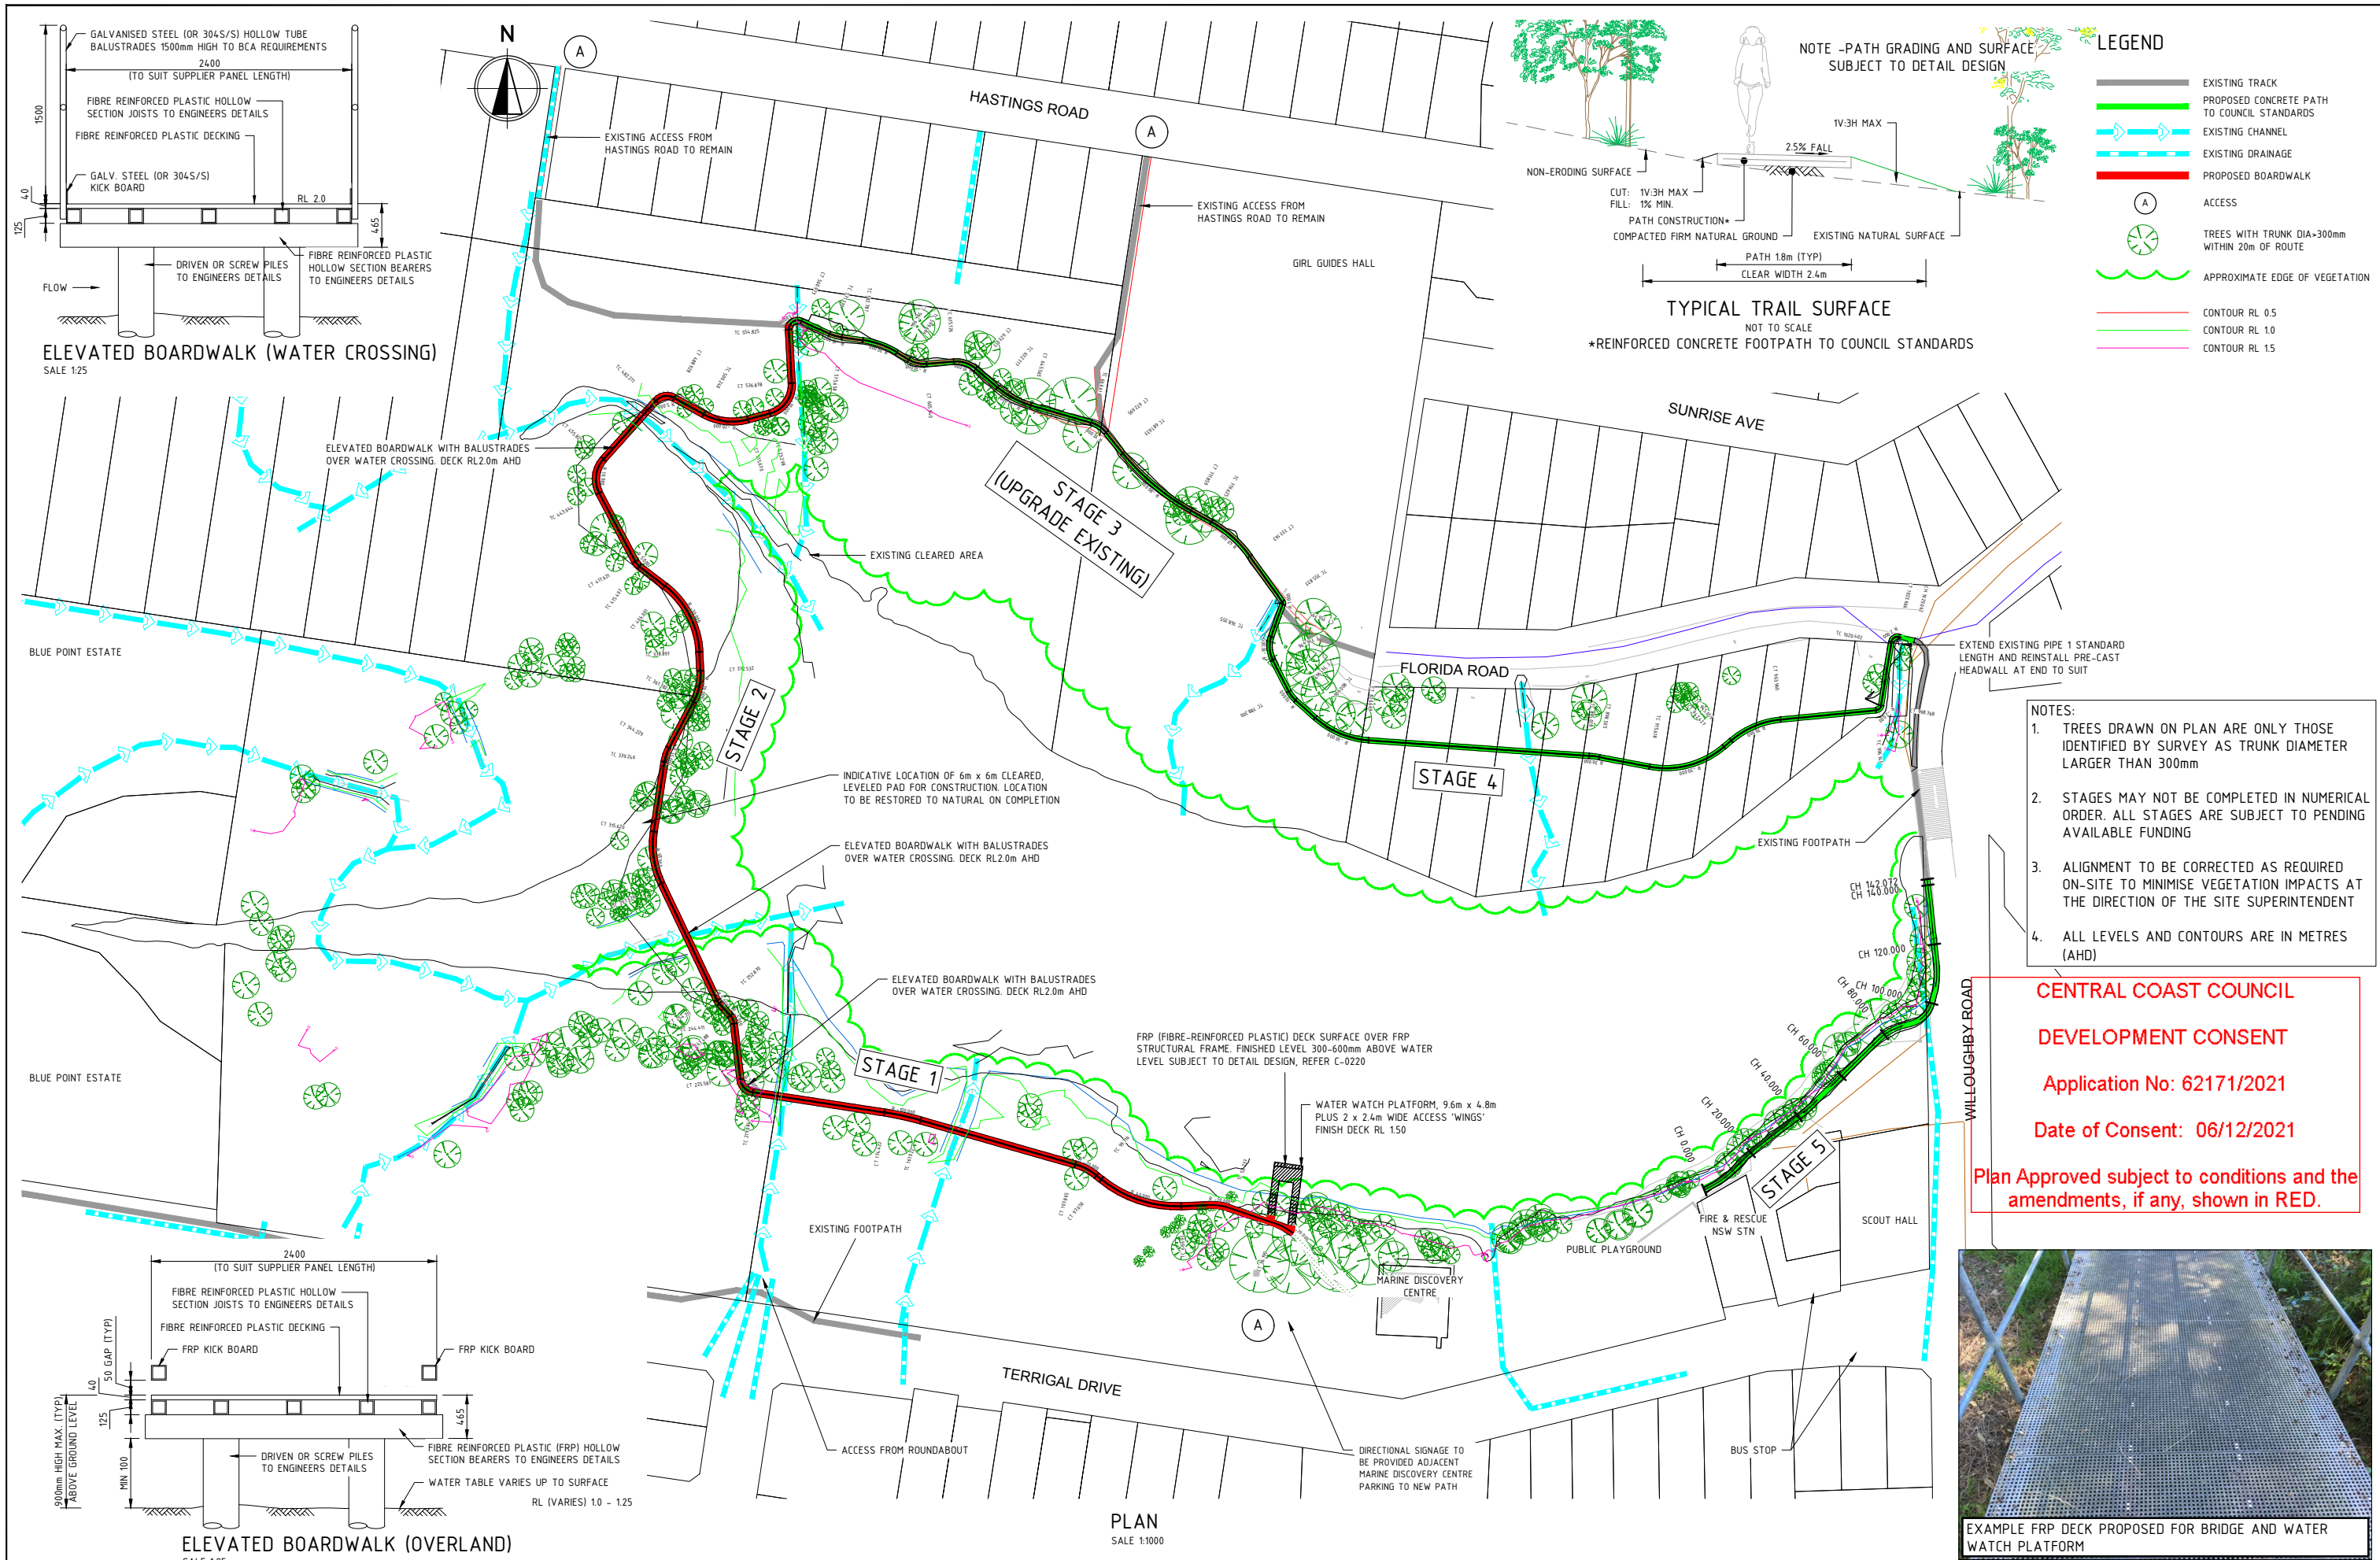

CENTRAL COAST COUNCIL
DEVELOPMENT CONSENT
 Application No: 62171/2021
 Date of Consent: 06/12/2021
 Plan Approved subject to conditions and the amendments, if any, shown in RED.



REV	DATE	DESCRIPTION	RVD
D2	27.09.2021	DEVELOPMENT APPLICATION REVISED START OF WORKS	BC
D	06.05.2021	ISSUED FOR DEVELOPMENT APPLICATION	BC
C	14.04.2021	DEVELOPMENT APPLICATION COORDINATION SET	BC
B	04.11.2020	ISSUED FOR CONCEPT DESIGN	BC
A	30.10.2020	ISSUED FOR INFORMATION	BC
REV	DATE	DESCRIPTION	RVD

CLIENT
CENTRAL COAST COUNCIL

PROJECT
TERRIGAL LAGOON TRAIL
 TERRIGAL, NSW


Newcastle Office
 L1, 163 King St, Newcastle NSW 2300
 P / +61 2 4902 3000
 E / info@bgeeng.com
 bgeeng.com




STATUS
ISSUED FOR APPROVAL
 NOT TO BE USED FOR CONSTRUCTION

DRAWN	DESIGNED	CHECKED	APPROVED
DOB	TS	BC	BC
DATUM	GRID	SCALE	PROJECT No.
AHD	MGA	1:1000	N20084


TITLE	DRAWING No.	REV
SITE PLAN	C-0200	D2

 


CENTRAL COAST COUNCIL
DEVELOPMENT CONSENT
 Application No: 62171/2021
 Date of Consent: 06/12/2021
 Plan Approved subject to conditions and the amendments, if any, shown in RED.

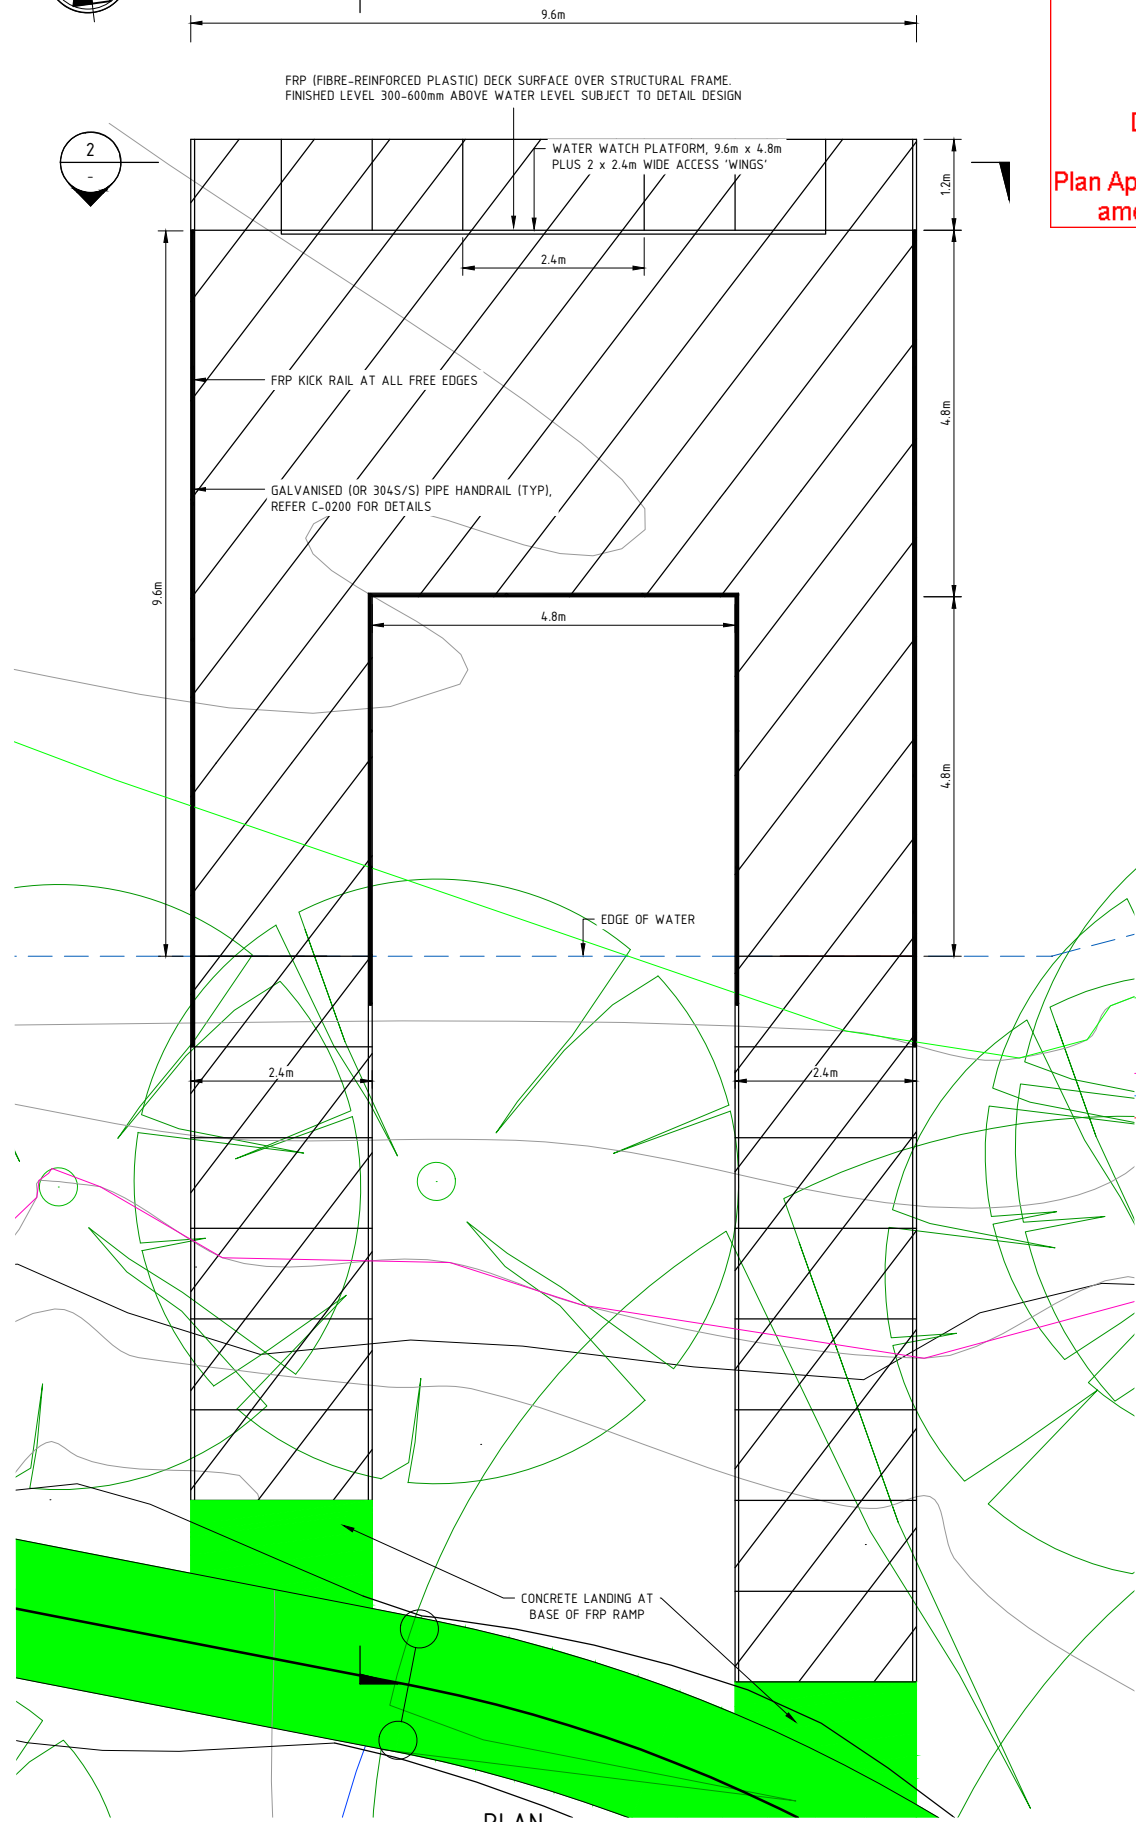


PLAN
SCALE 150

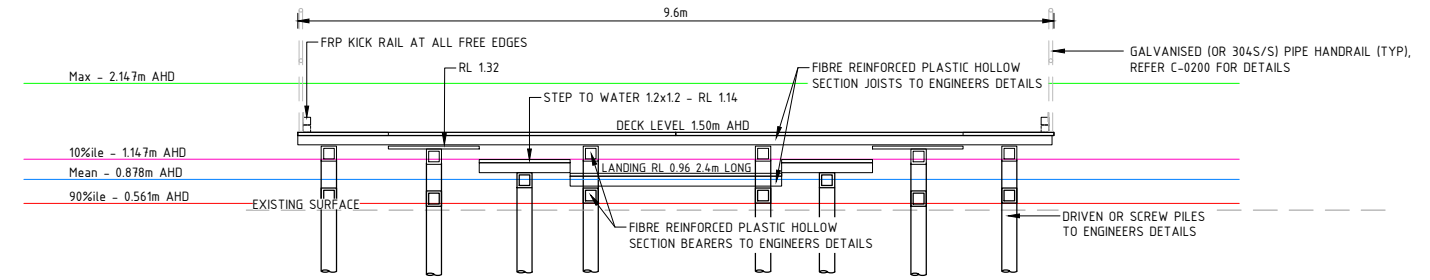

SECTION 2
SCALE 125

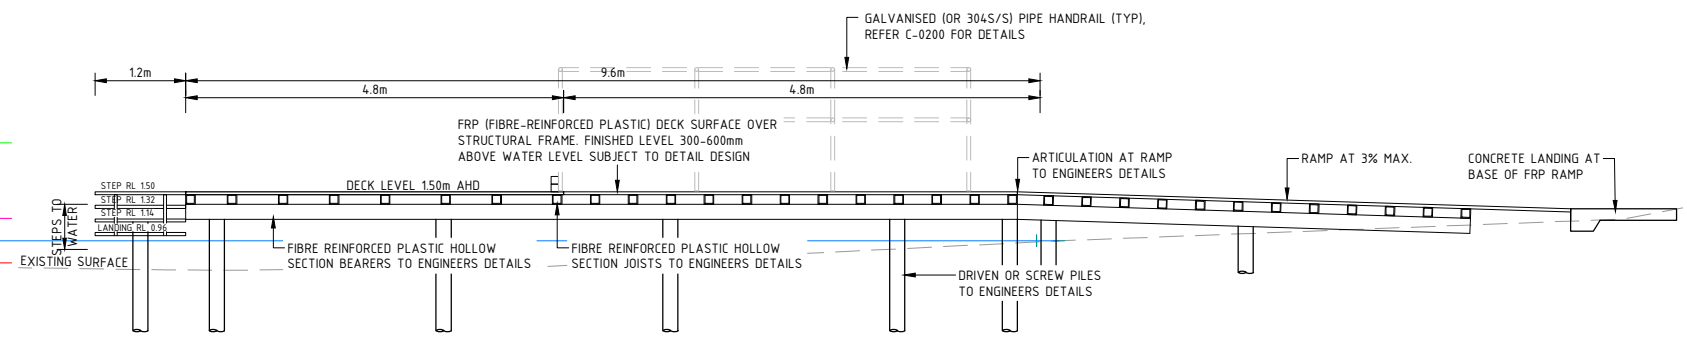

SECTION 1
SCALE 150 AT A1 SIZE

 

REV	DATE	DESCRIPTION	RVD	REV	DATE	DESCRIPTION	RVD
B	06.05.2021	ISSUED FOR DEVELOPMENT APPLICATION	BC				
A	14.04.2021	DEVELOPMENT APPLICATION COORDINATION SET	BC				

CENTRAL COAST COUNCIL

CLIENT

Newcastle Office
 L1, 163 King St, Newcastle NSW 2300
 P / +61 2 4902 3000
 E / info@bgeeng.com
 bgeeng.com




PROJECT
TERRIGAL LAGOON TRAIL
 TERRIGAL, NSW

STATUS			
ISSUED FOR APPROVAL			
NOT TO BE USED FOR CONSTRUCTION			
DRAWN	DESIGNED	CHECKED	APPROVED
DOB	TS	BC	BC
DATUM	GRID	SCALE	
AHD	MGA	AS NOTED	AT A1 SIZE


TITLE
WATER WATCH PLATFORM
PLAN AND SECTIONS

PROJECT No: **N20084**
 DRAWING No: **C-0220**
 REV: **B**

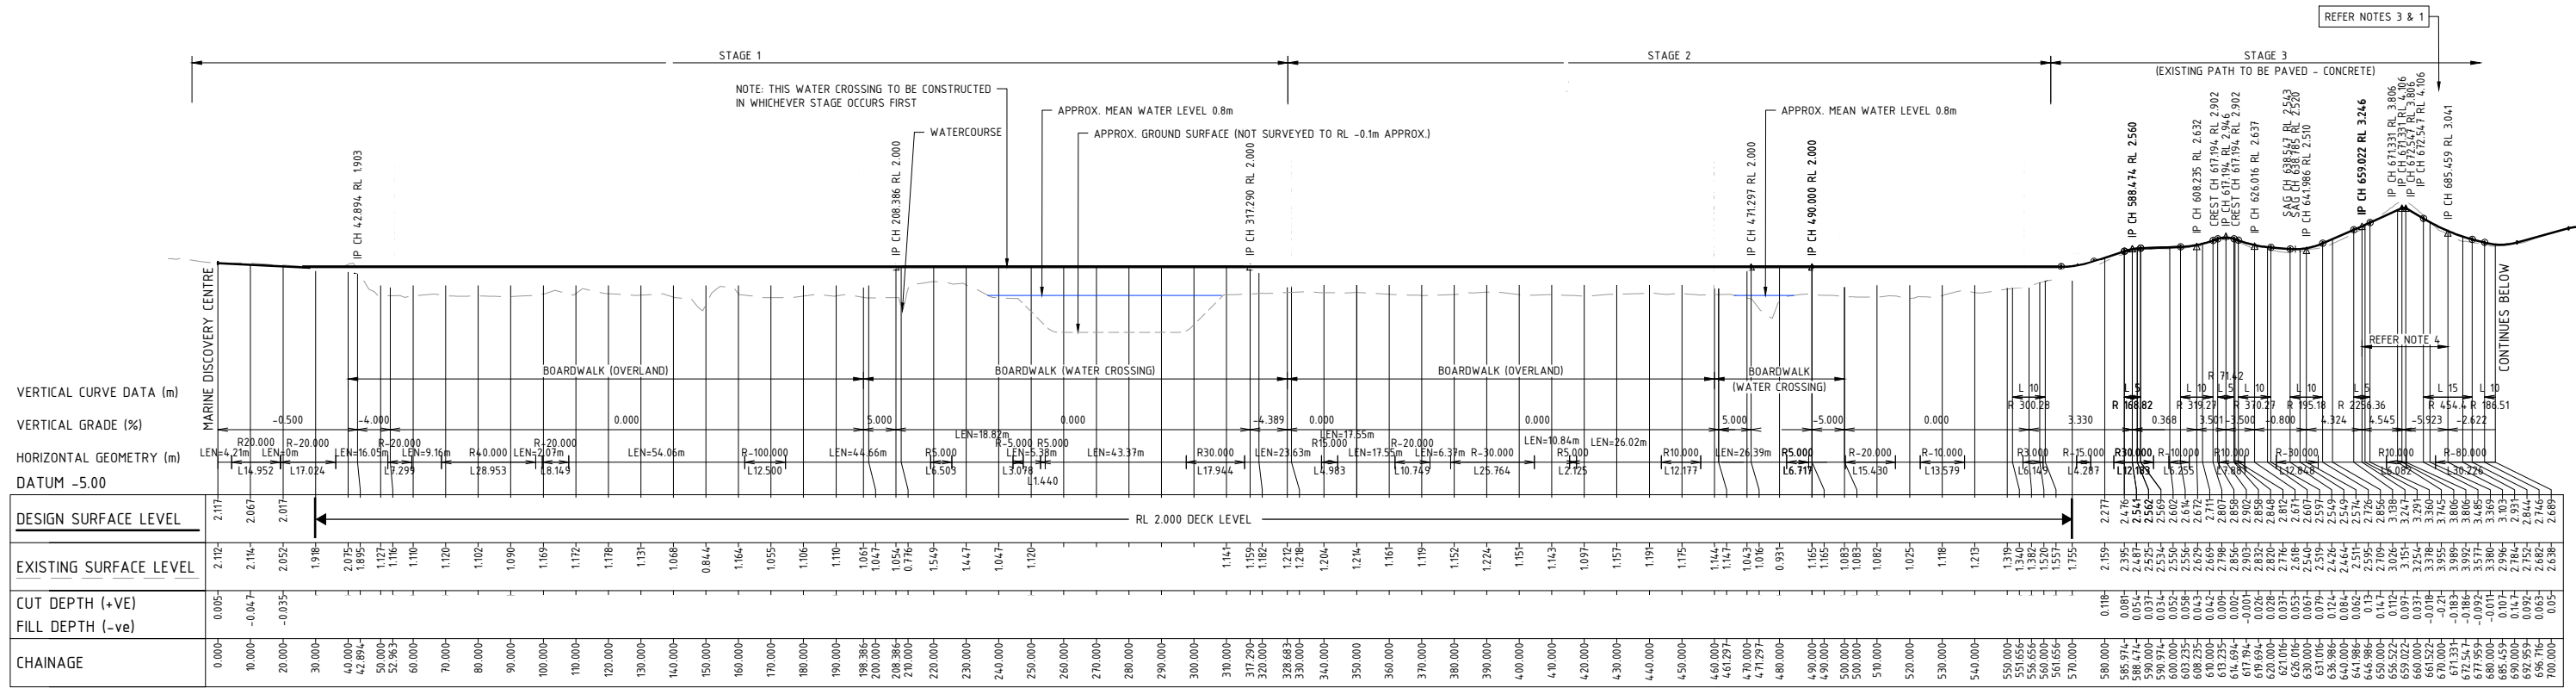


LONGITUDINAL SECTION - TRACK CENTRE (CLOCKWISE DIRECTION)
SCALE HORIZ. 1:1000 VERT. 1:100

- NOTES
1. MAXIMUM PATH LONGITUDINAL GRADE = 5% (1:20) FOR MAXIMUM 15m
 2. MAXIMUM BOARDWALK RAMP GRADE = 5% (1:20) FOR MAXIMUM 15m
 3. PROVIDE LANDINGS 9m CENTRES 12m WIDE AND MAX. 1:14 (7.14%) RAMPS
 4. KERB AND HANDRAIL TO BE PROVIDED ON BOTH SIDES OF RAMP STEEPER THAN 5%

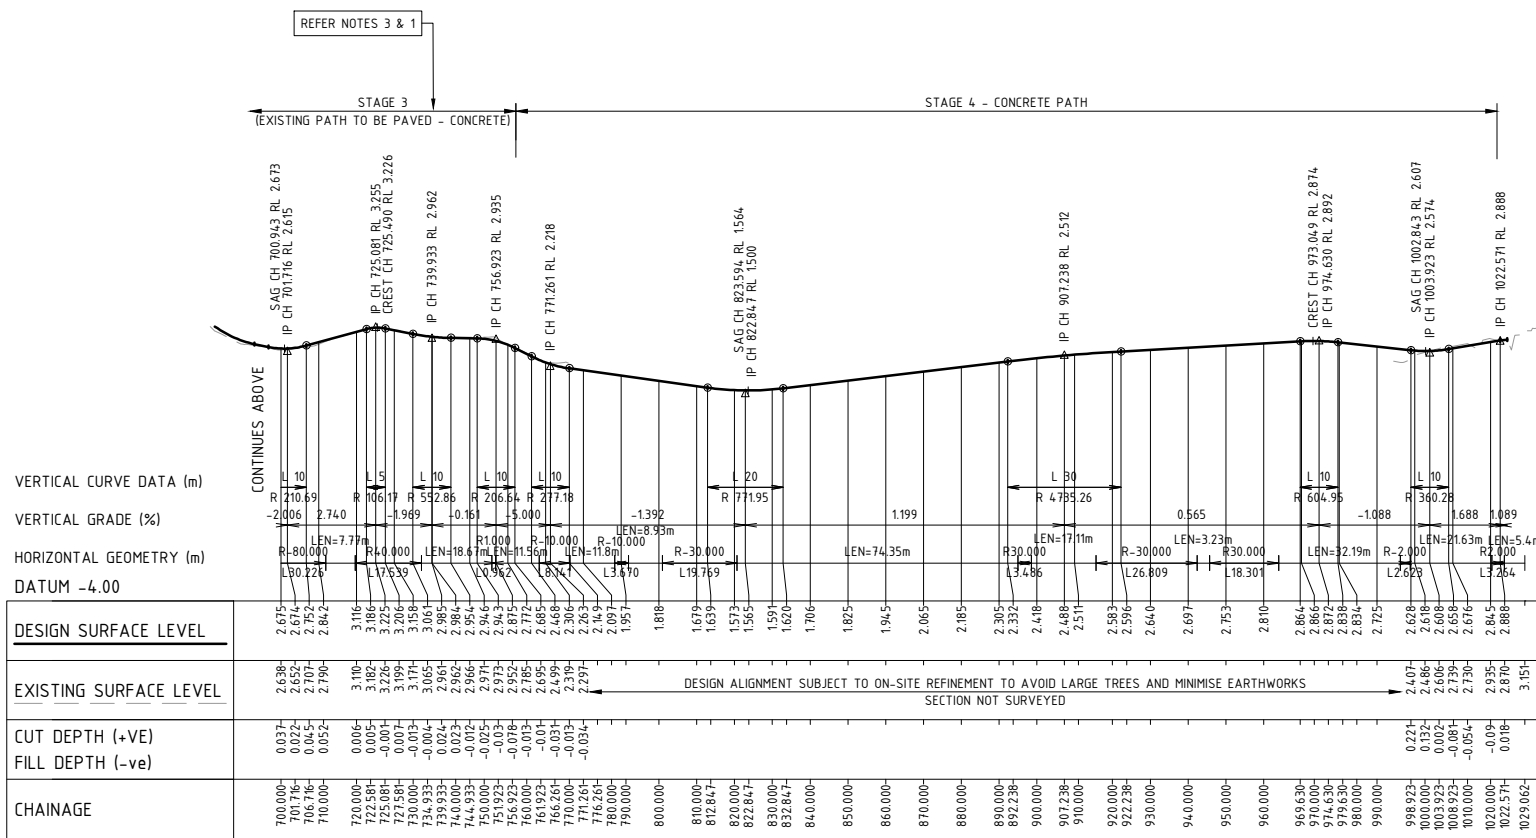

LONGITUDINAL SECTION - TRACK CENTRE (CLOCKWISE DIRECTION)
SCALE HORIZ. 1:1000 VERT. 1:100

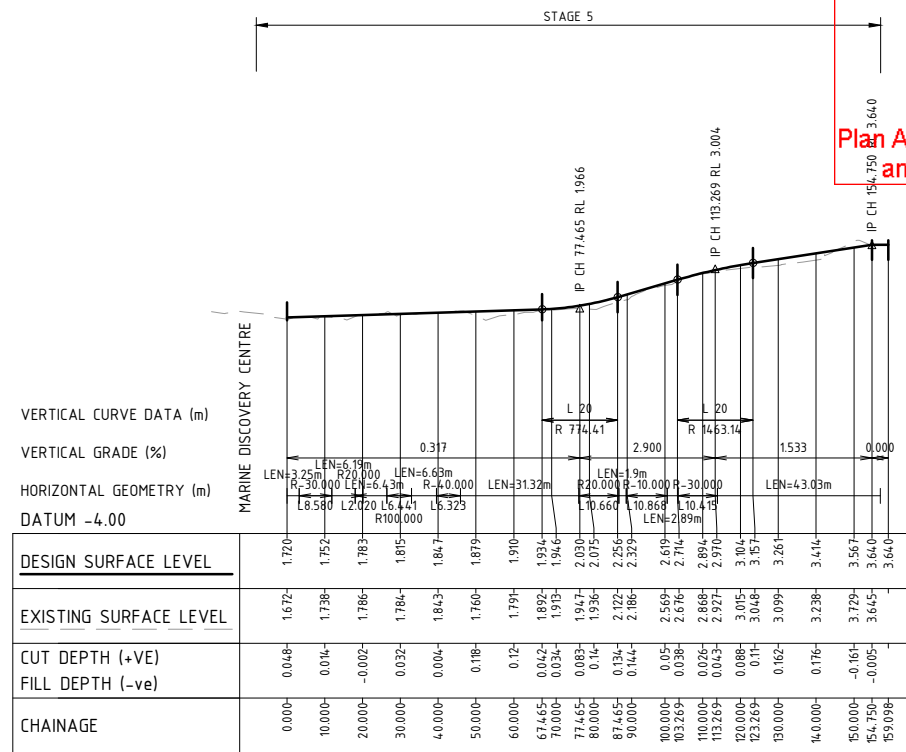

LONGITUDINAL SECTION - TRACK CENTRE (STAGE 5)
SCALE HORIZ. 1:1000 VERT. 1:100

CENTRAL COAST COUNCIL
DEVELOPMENT CONSENT
 Application No: 62171/2021
 Date of Consent: 06/12/2021
 Plan Approved subject to conditions and the amendments, if any, shown in RED.

REV	DATE	DESCRIPTION	REV	DATE	DESCRIPTION
D2	27.09.2021	DEVELOPMENT APPLICATION REVISED START OF WORKS	BC		
D	06.05.2021	ISSUED FOR DEVELOPMENT APPLICATION	BC		
C	14.04.2021	DEVELOPMENT APPLICATION COORDINATION SET	BC		
B	04.11.2020	ISSUED FOR CONCEPT DESIGN	BC		
A	30.10.2020	ISSUED FOR INFORMATION	BC		

CLIENT
CENTRAL COAST COUNCIL

Newcastle Office
L1, 163 King St, Newcastle NSW 2300
P / +61 2 4902 3000
E / info@bgeeng.com
bgeeng.com



PROJECT
TERRIGAL LAGOON TRAIL
TERRIGAL, NSW

STATUS			
ISSUED FOR APPROVAL			
NOT TO BE USED FOR CONSTRUCTION			
DRAWN	DESIGNED	CHECKED	APPROVED
DOB	TS	BC	BC
DATUM	GRID	SCALE	
AHD	MGA	1:1000	

TITLE
LONGITUDINAL SECTIONS

PROJECT No: **N20084**
DRAWING No: **C-0240**
REV: **D2**