


Central Coast Council

DESIGN PREPARED BY:



PROJECT MANAGER:

MANNERING PARK SHARED PATH OPTIONS

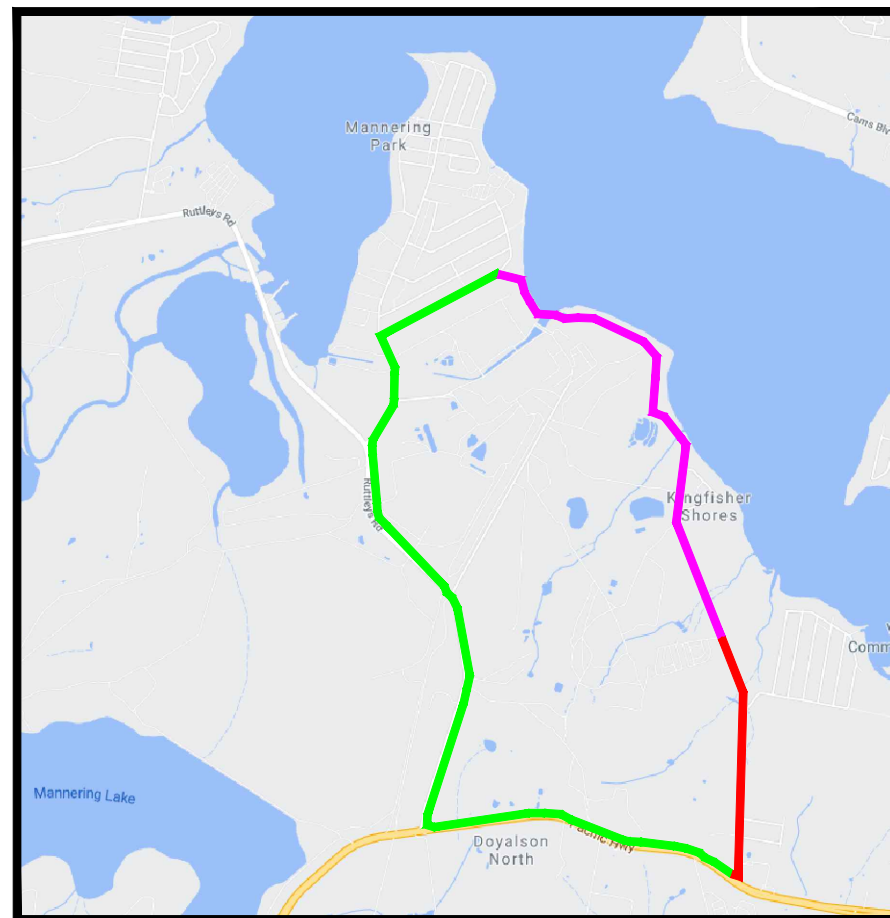

LOCATION PLAN


Map section reproduced with permission of UBD-Gregory's
Copyright Universal Publishers Pty Ltd DD 12/13

SHEET INDEX

Sheet Number	Sheet Title
1	TITLE PAGE
2	OVERALL PLAN
3	FORESHORE OPTION
4	RUTTLEYS ROAD SHEET 1 OF 2
5	RUTTLEYS ROAD SHEET 2 OF 2

- PROPOSED PATH LOCATION, FORMATION AND STRUCTURES SUBJECT TO DETAILED DESIGN
- COST ESTIMATES ARE PRELIMINARY AND SUBJECT TO DETAILED DESIGN

					SCALE ON ORIGINAL A3 SIZE DRAWING		LEGEND		 ROADS TRANSPORT DRAINAGE AND WASTE		Central Coast Council MANNERING PARK SHARED PATH OPTIONS TITLE PAGE		CONTENT MANAGER F2020/02548	
					NOT TO SCALE		OPTION 1 OPTION 2 EXISTING PATH						ACCOUNT NUMBER 25367-98	
					DATUM: AHD						STAGE -		REV -	
REV	AMENDMENT	DATE	DRAWN	APRVD	ALL DIMENSIONS IN m UNLESS OTHERWISE SHOWN						SHEET 1 OF 5		A3	

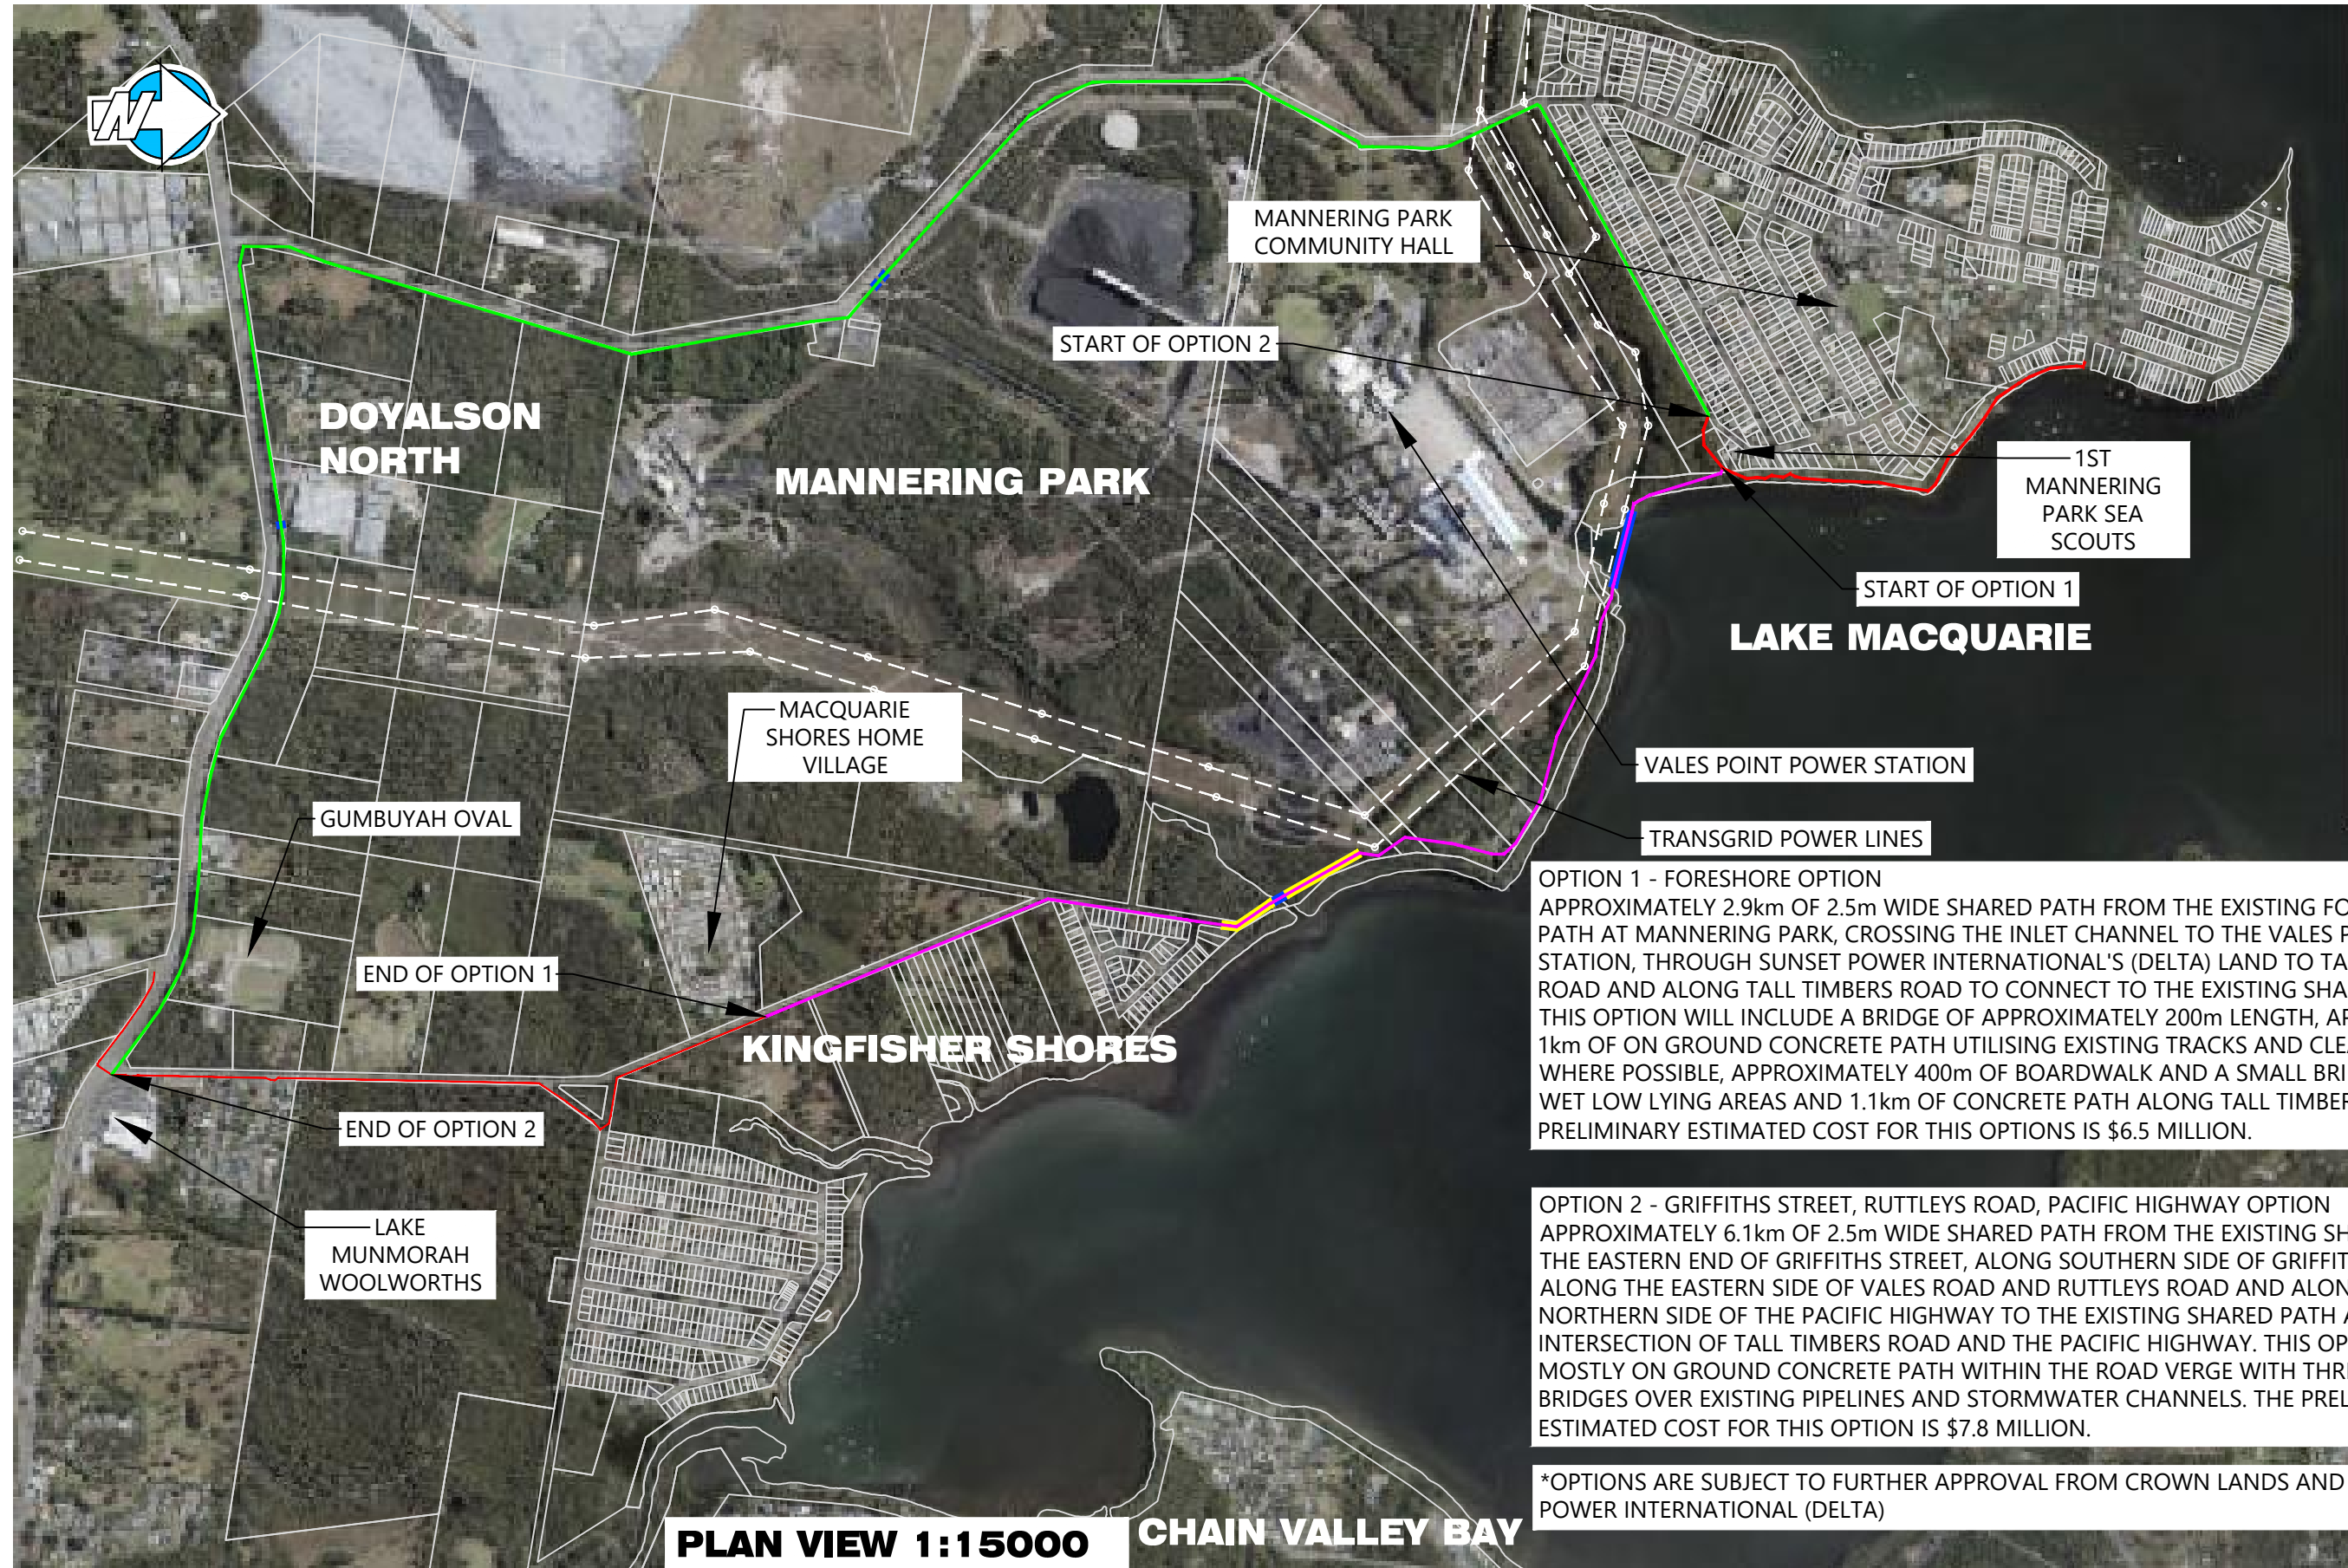


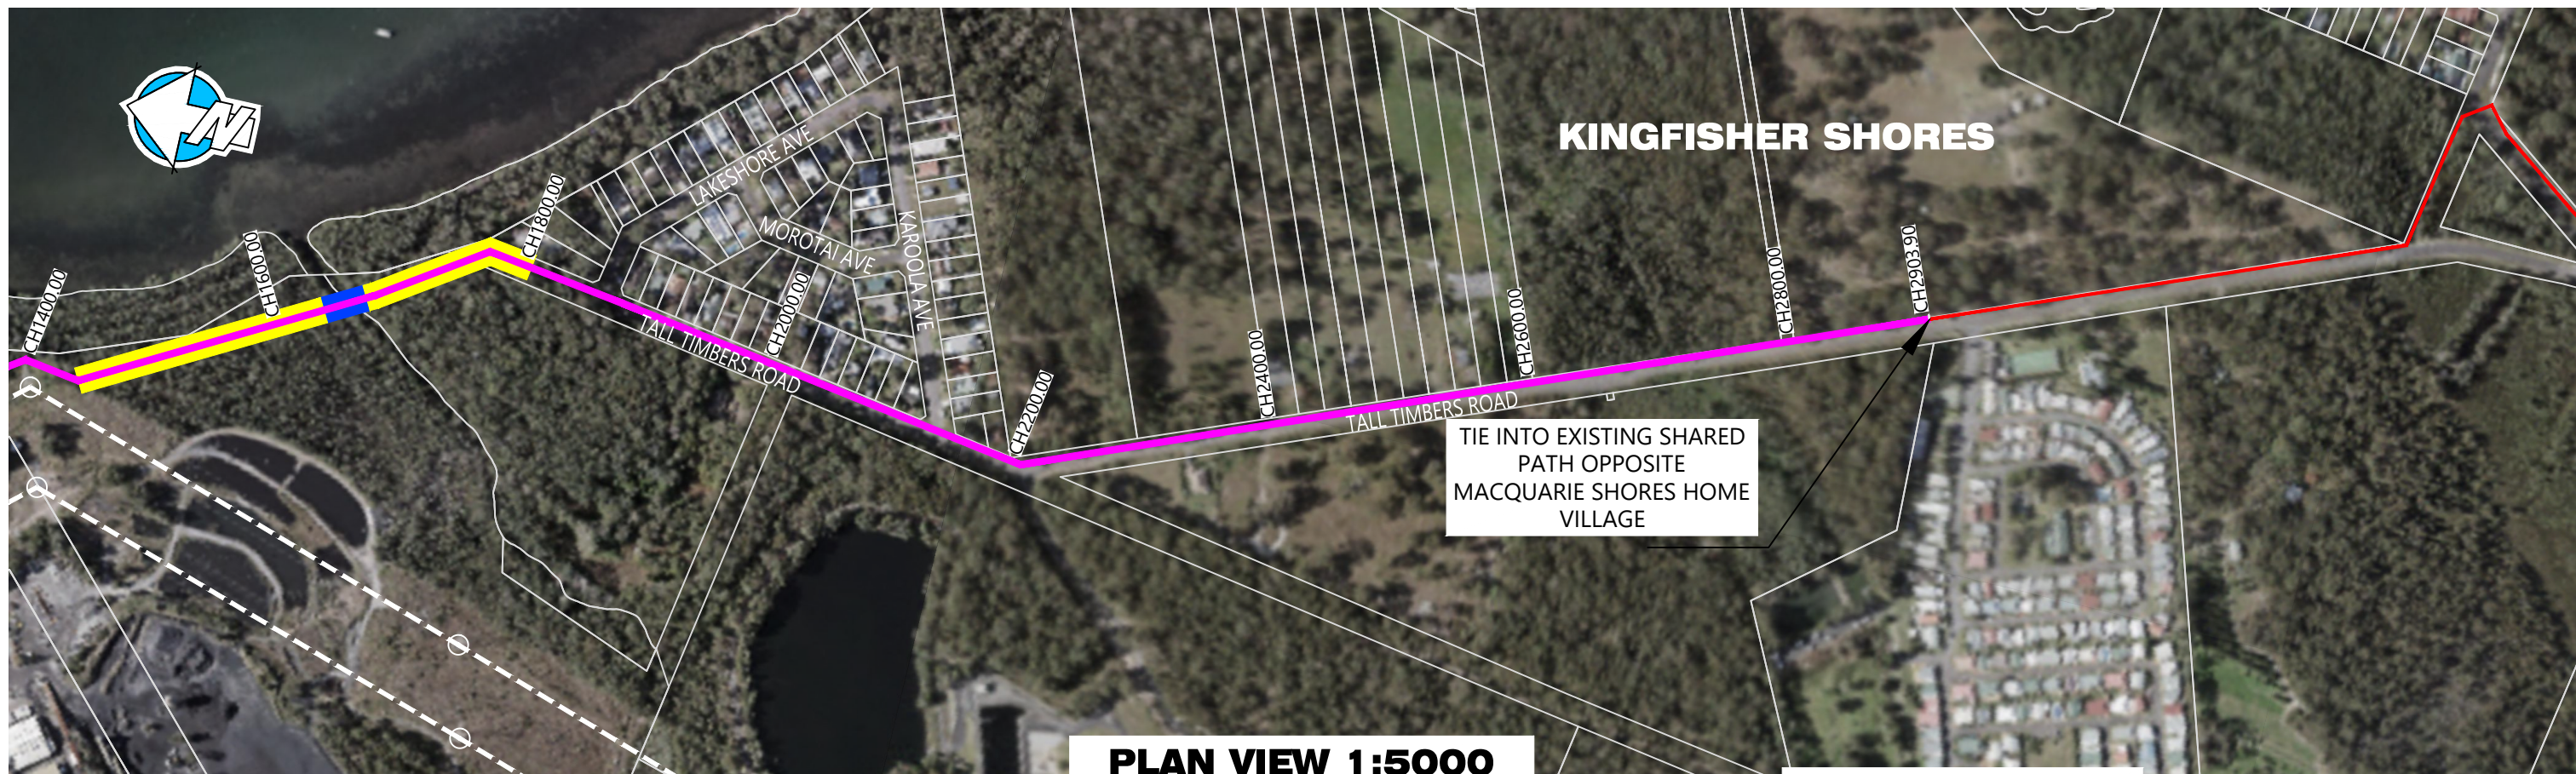
OPTION 1 - FORESHORE OPTION
 APPROXIMATELY 2.9km OF 2.5m WIDE SHARED PATH FROM THE EXISTING FORESHORE PATH AT MANNERING PARK, CROSSING THE INLET CHANNEL TO THE VALES POINT POWER STATION, THROUGH SUNSET POWER INTERNATIONAL'S (DELTA) LAND TO TALL TIMBERS ROAD AND ALONG TALL TIMBERS ROAD TO CONNECT TO THE EXISTING SHARED PATH. THIS OPTION WILL INCLUDE A BRIDGE OF APPROXIMATELY 200m LENGTH, APPROXIMATELY 1km OF ON GROUND CONCRETE PATH UTILISING EXISTING TRACKS AND CLEARED AREAS WHERE POSSIBLE, APPROXIMATELY 400m OF BOARDWALK AND A SMALL BRIDGE THROUGH WET LOW LYING AREAS AND 1.1km OF CONCRETE PATH ALONG TALL TIMBERS ROADS. THE PRELIMINARY ESTIMATED COST FOR THIS OPTIONS IS \$6.5 MILLION.

OPTION 2 - GRIFFITHS STREET, RUTTLEYS ROAD, PACIFIC HIGHWAY OPTION
 APPROXIMATELY 6.1km OF 2.5m WIDE SHARED PATH FROM THE EXISTING SHARED PATH AT THE EASTERN END OF GRIFFITHS STREET, ALONG SOUTHERN SIDE OF GRIFFITHS STREET, ALONG THE EASTERN SIDE OF VALES ROAD AND RUTTLEYS ROAD AND ALONG THE NORTHERN SIDE OF THE PACIFIC HIGHWAY TO THE EXISTING SHARED PATH AT THE INTERSECTION OF TALL TIMBERS ROAD AND THE PACIFIC HIGHWAY. THIS OPTION WILL BE MOSTLY ON GROUND CONCRETE PATH WITHIN THE ROAD VERGE WITH THREE SHORT BRIDGES OVER EXISTING PIPELINES AND STORMWATER CHANNELS. THE PRELIMINARY ESTIMATED COST FOR THIS OPTION IS \$7.8 MILLION.


*OPTIONS ARE SUBJECT TO FURTHER APPROVAL FROM CROWN LANDS AND SUNSET POWER INTERNATIONAL (DELTA)

PLAN VIEW 1:15000 CHAIN VALLEY BAY

		SCALE ON ORIGINAL A3 SIZE DRAWING		LEGEND		 CENTRAL COAST COUNCIL ROADS TRANSPORT DRAINAGE AND WASTE	Central Coast Council MANNERING PARK SHARED PATH OPTIONS OVERALL PLAN		CONTENT MANAGER F2020/02548	
		0 150 300 450 600 750 1:15000 DATUM: AHD		OPTION 1 OPTION 2 EXISTING PATH BRIDGE BOARDWALK					ACCOUNT NUMBER 25367-98	
REV	AMENDMENT	DATE	DRAWN	APRVD	ALL DIMENSIONS IN m UNLESS OTHERWISE SHOWN		STAGE -		REV -	
							SHEET 2 OF 5		A3	



APPROXIMATELY 1400m LENGTH OF PATH, CH400.00 TO CH1800.00, THROUGH DELTA'S LAND TO BE FENCED TO EXCLUDE ENTRY TO DELTA'S OPERATIONAL AREAS

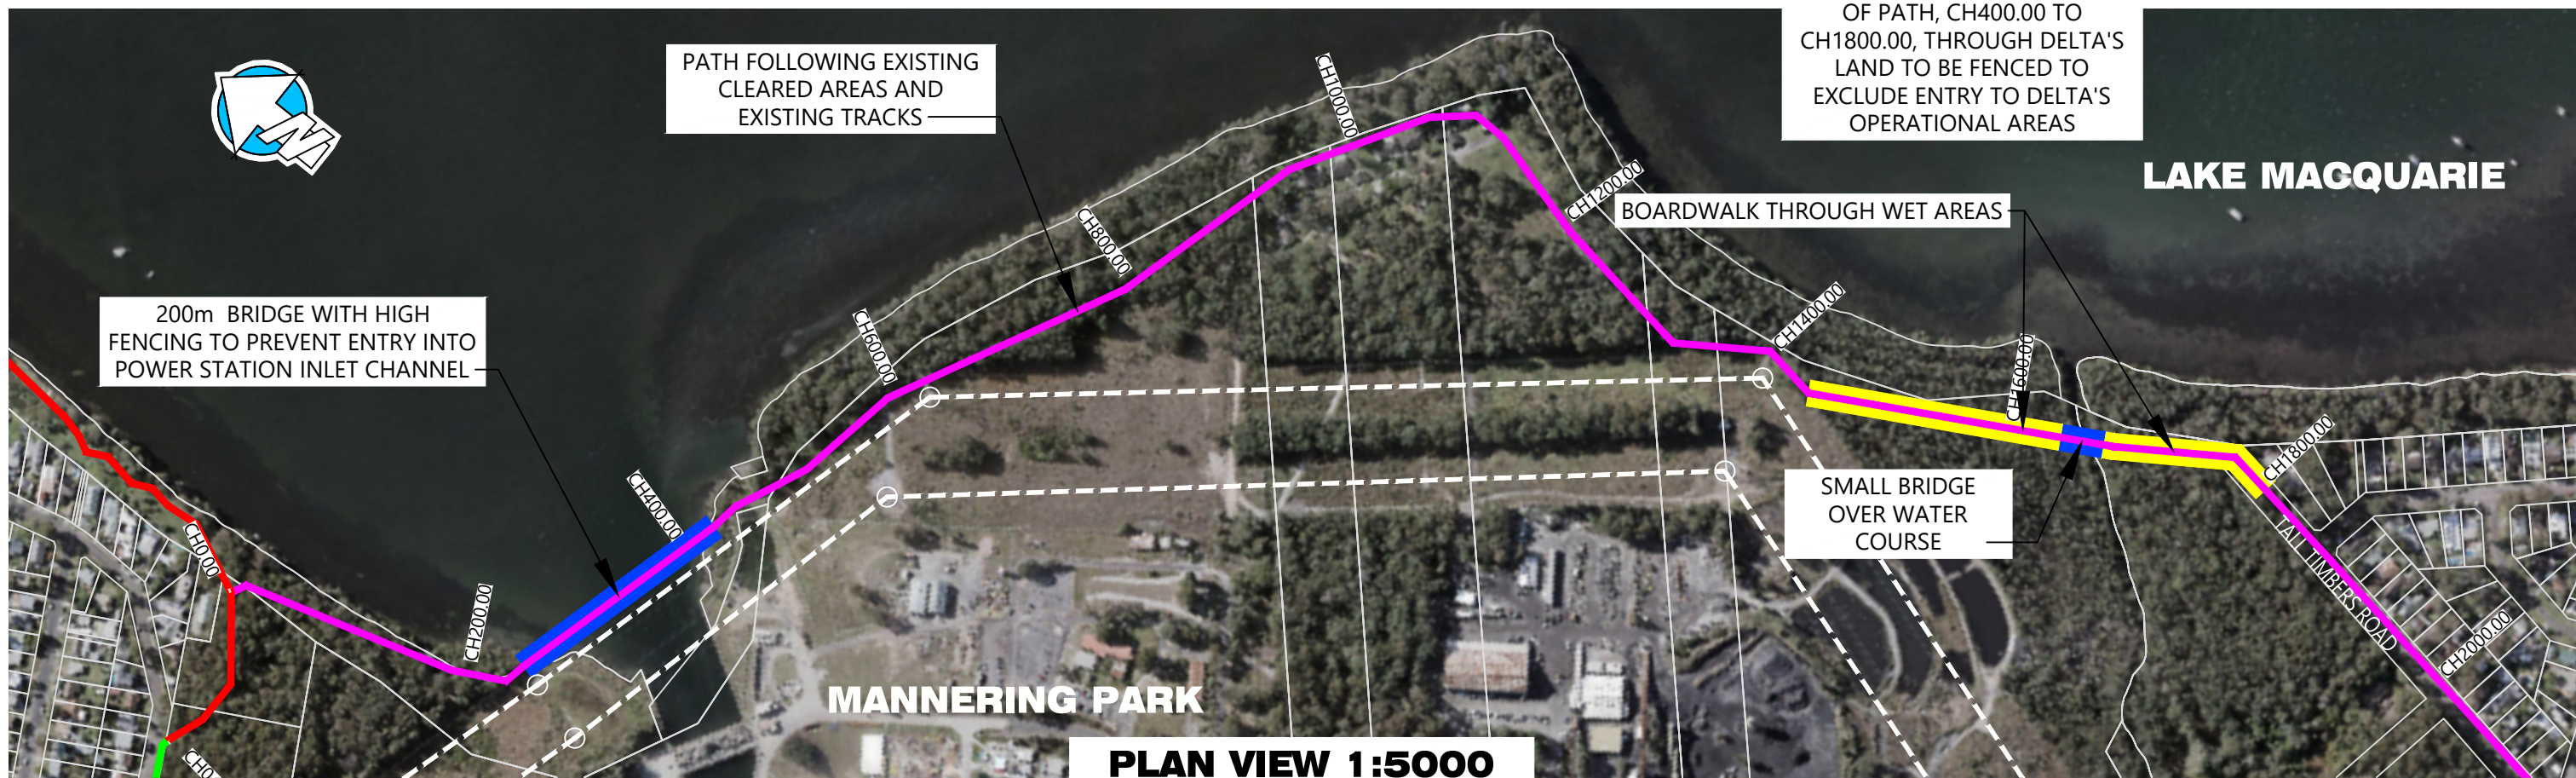

REV	AMENDMENT	DATE	DRAWN	APRVD	ALL DIMENSIONS IN m UNLESS OTHERWISE SHOWN
<p>SCALE ON ORIGINAL A3 SIZE DRAWING</p> <p>0 50 100 150 200 250</p> <p>1:5000</p> <p>DATUM: AHD</p>					<p>LEGEND</p> <ul style="list-style-type: none"> OPTION 1 OPTION 2 EXISTING PATH BRIDGE BOARDWALK

OPTION 1
OPTION 2
EXISTING PATH
BRIDGE
BOARDWALK



Central Coast Council

MANNERING PARK
SHARED PATH OPTIONS
OPTION 1 - FORESHORE

CONTENT MANAGER F2020/02548	
ACCOUNT NUMBER 25367-98	
STAGE -	REV -
SHEET 3 OF 5	A3



PLAN VIEW 1:5000



PLAN VIEW 1:5000

SCALE ON ORIGINAL A3 SIZE DRAWING

0 50 100 150 200 250

1:5000

DATUM: AHD

ALL DIMENSIONS IN m UNLESS OTHERWISE SHOWN

LEGEND

-
-
-
-
-

- OPTION 1**
- OPTION 2**
- EXISTING PATH**
- BRIDGE**
- BOARDWALK**



ROADS TRANSPORT DRAINAGE AND WASTE

Central Coast Council

MANNERING PARK
 SHARED PATH OPTIONS
 OPTION 2 - RUTTLEYS ROAD SHEET 1 OF 2

CONTENT MANAGER
 F2020/02548

ACCOUNT NUMBER
 25367-98

STAGE
 -

REV
 -

SHEET 4 OF 5


A3

REV	AMENDMENT	DATE	DRAWN	APRVD



PLAN VIEW 1:5000

REV	AMENDMENT	DATE	DRAWN	APRVD	ALL DIMENSIONS IN m UNLESS OTHERWISE SHOWN
-----	-----------	------	-------	-------	--

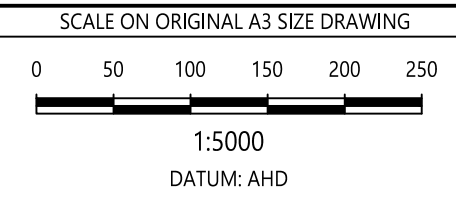

LEGEND

- OPTION 1
- OPTION 2
- EXISTING PATH
- BRIDGE
- BOARDWALK

Central Coast Council
ROADS TRANSPORT DRAINAGE AND WASTE

Central Coast Council

MANNERING PARK
SHARED PATH OPTIONS
OPTION 2 - RUTTLEYS ROAD SHEET 2 OF 2

CONTENT MANAGER F2020/02548	
ACCOUNT NUMBER 25367-98	
STAGE -	REV -
SHEET 5 OF 5	A3