







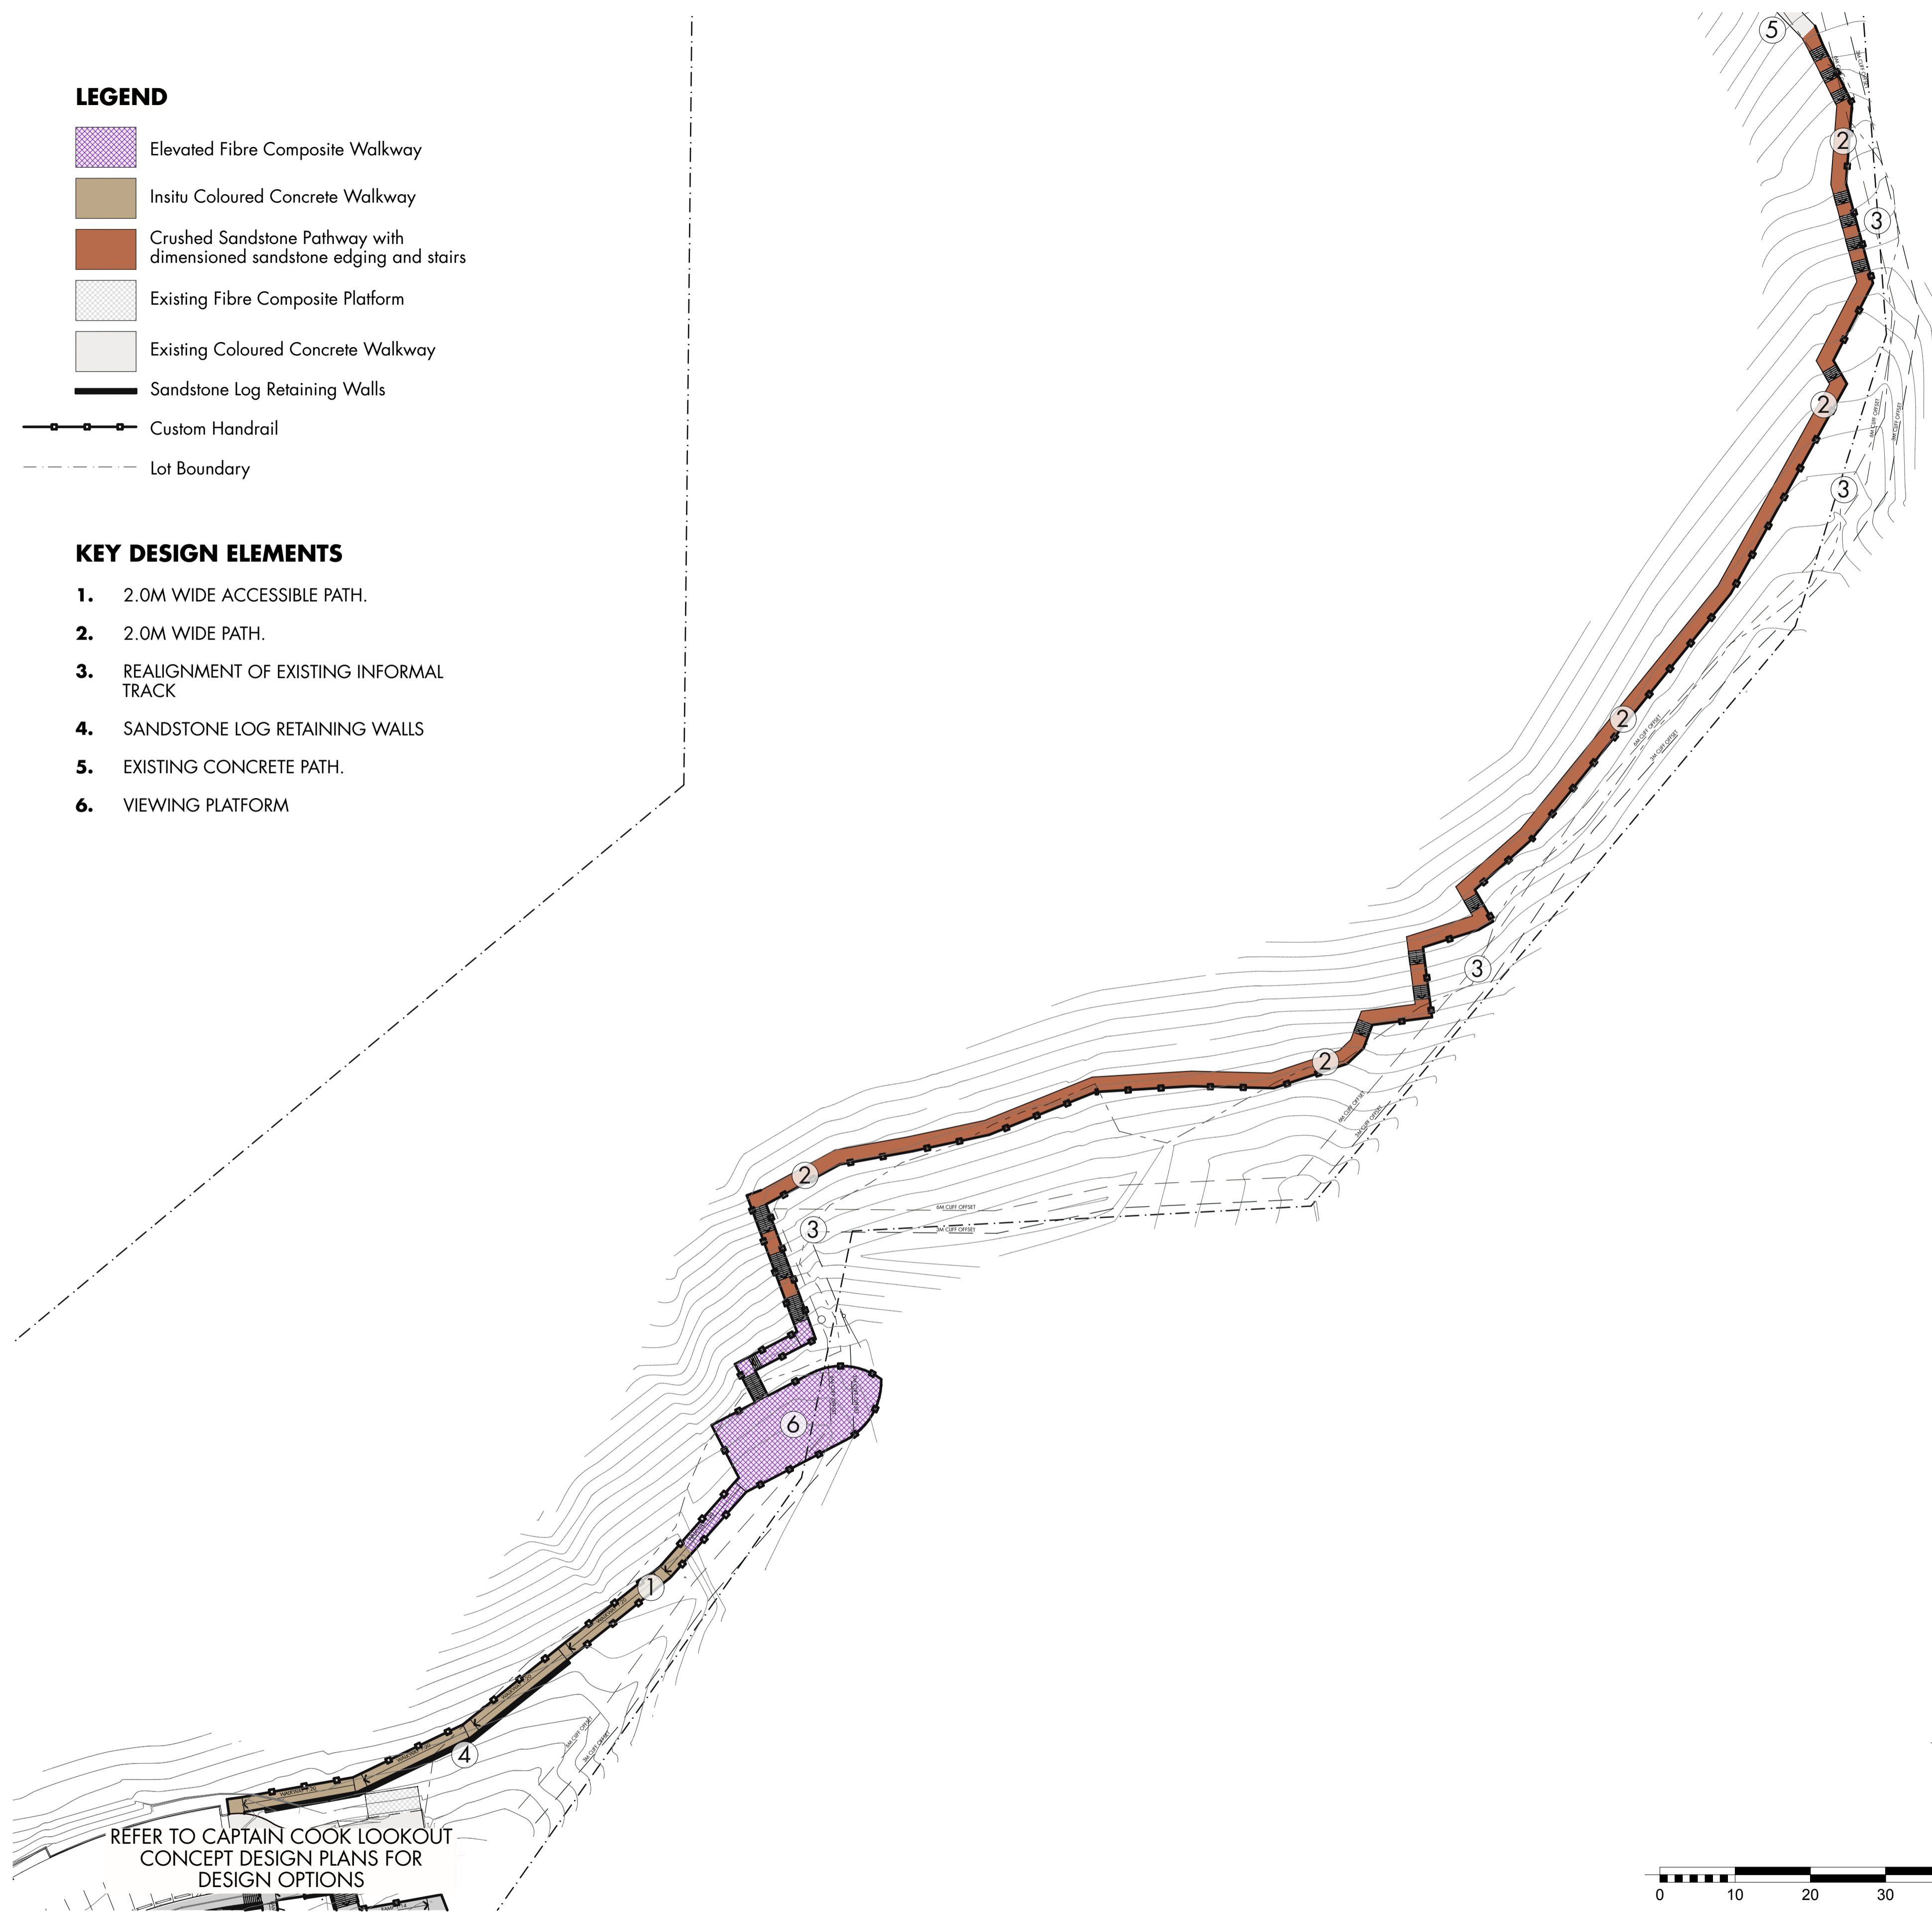


LEGEND

-  Elevated Fibre Composite Walkway
-  Insitu Coloured Concrete Walkway
-  Crushed Sandstone Pathway with dimensioned sandstone edging and stairs
-  Existing Fibre Composite Platform
-  Existing Coloured Concrete Walkway
-  Sandstone Log Retaining Walls
-  Custom Handrail
-  Lot Boundary

KEY DESIGN ELEMENTS

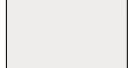1. 2.0M WIDE ACCESSIBLE PATH.
2. 2.0M WIDE PATH.
3. REALIGNMENT OF EXISTING INFORMAL TRACK
4. SANDSTONE LOG RETAINING WALLS
5. EXISTING CONCRETE PATH.
6. VIEWING PLATFORM




REFER TO CAPTAIN COOK LOOKOUT
CONCEPT DESIGN PLANS FOR
DESIGN OPTIONS



STANDSTONE STAIRS



SANDSTONE LOG RETAINING WALL

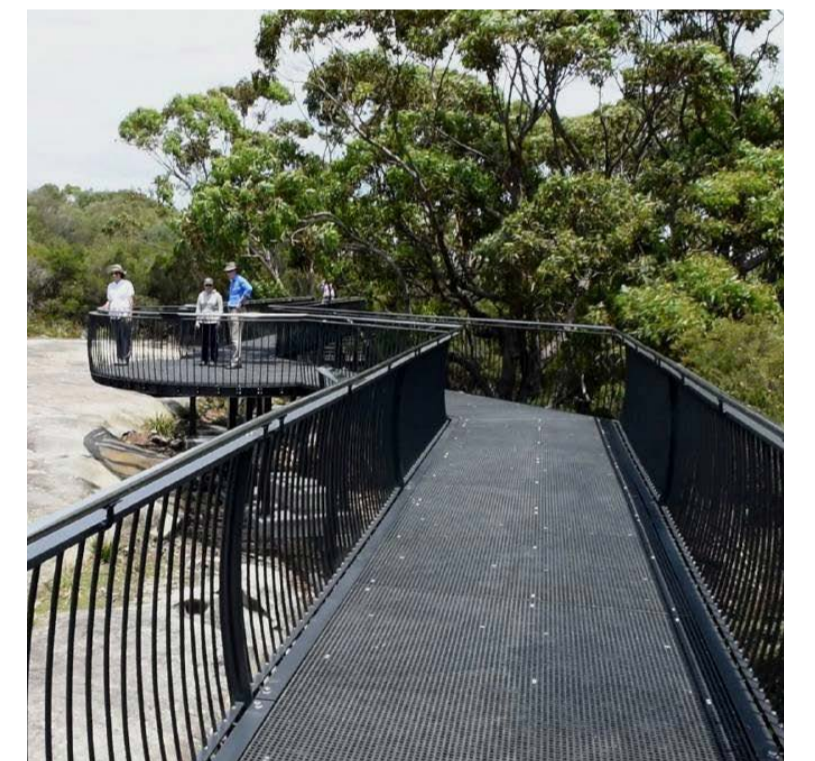

ELEVATED FIBRE COMPOSITE WALKWAY



CRUSHED SANSTONE PATHWAY



COLOURED CONCRETE WALKWAY



Green Light Design Group
 ABN 15 613 450 034
 Address: 3 Lemon Tree Street Wyoming NSW 2250
 P +0402 230 148
 E derek@greenlightdesigngroup.com.au
 W www.greenlightdesigngroup.com.au

ENGINEER :



RGH CONSULTING GROUP
 Multi-discipline Engineering

REVISION	DESCRIPTION	DATE
P3	FOR REVISED COSTING	04/06/2020
P2	FOR COSTING	16/04/2020
P1	FOR CONCEPTION MEETING	10/03/2020



PROJECT NAME :
**Winney Bay Clifftop Walk
 Concept Design**
 CLIENT :
 Central Coast Council

SITE :
 Del Monte Place Copacabana NSW
 2251
 DRAWING TITLE :
**LANDSCAPE CONCEPT
 PLAN A**

REVISION NO.	P3	DRAWN BY :	DH	CHECKED BY :	DH
SCALE :	1:500@A1, 1:1000@A3	PROJECT NO.	19.19		
DRAWING NO.	LCP01	Plot Date:	9/6/20		